


SKETCH FOR PLANNING PURPOSES
1419 BRUNEL ROAD, TOWN OF HUNTSVILLE
KPK SURVEYING INC.

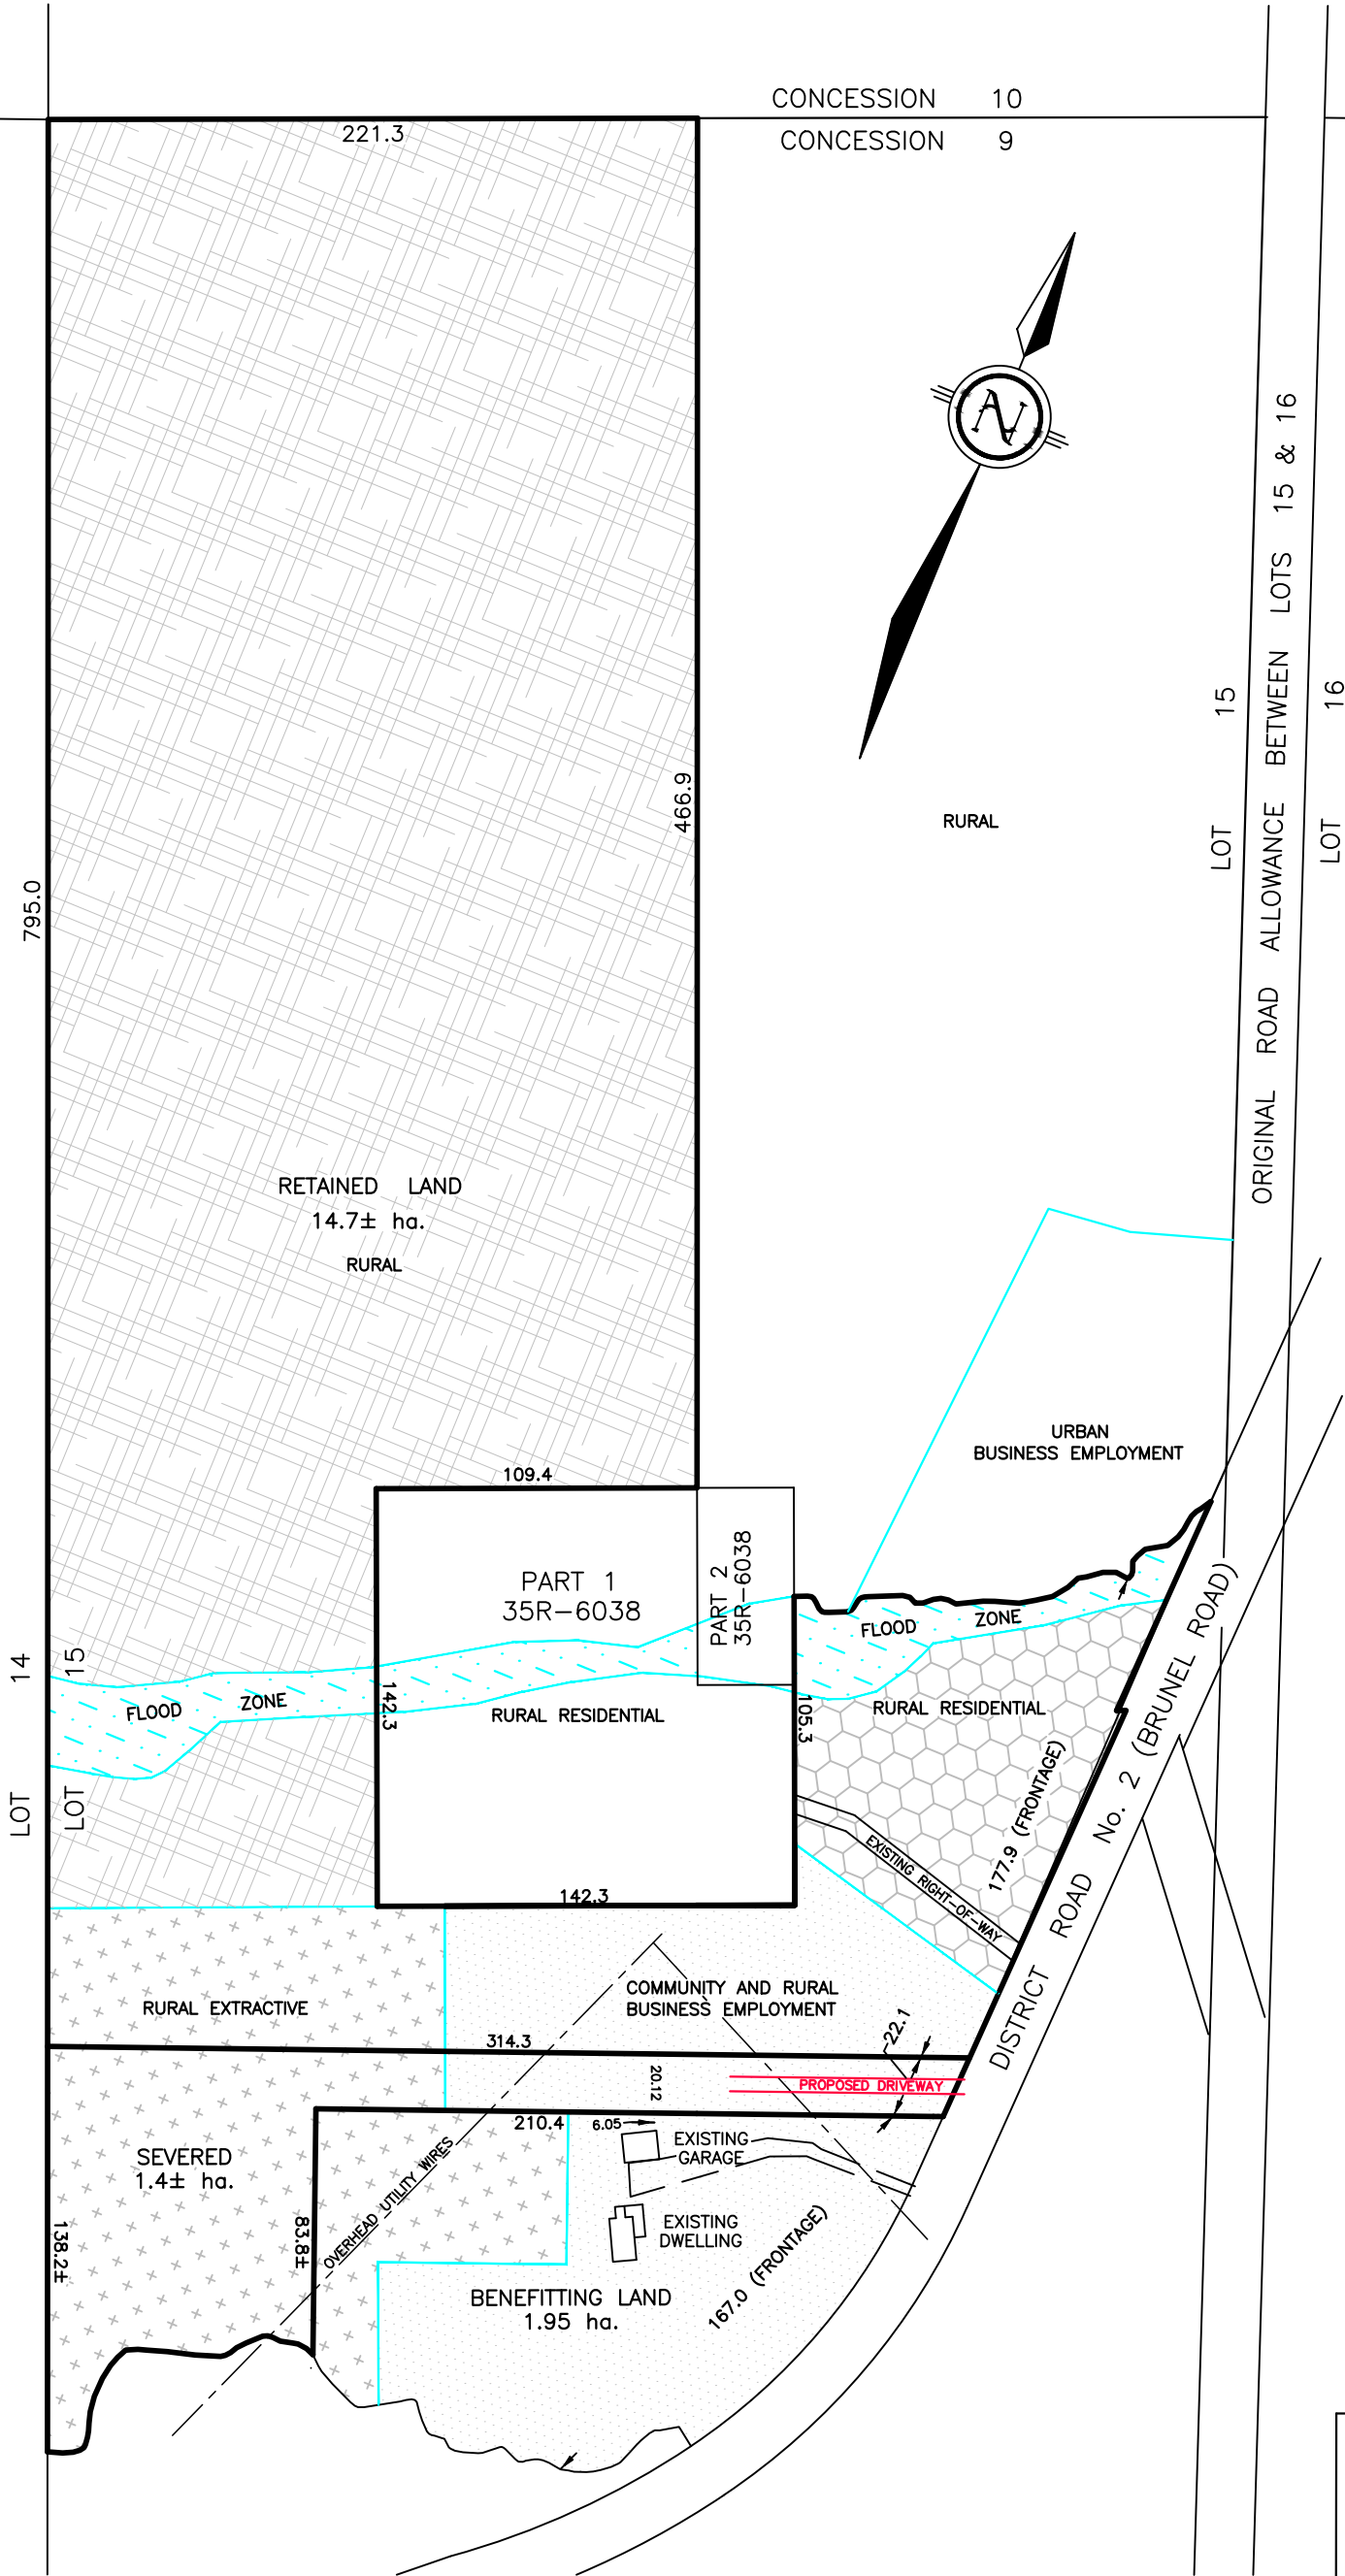

SCALE 1 : 2500

NOTE:
THIS SITE PLAN HAS BEEN COMPILED FROM REGISTRY
OFFICE DOCUMENTATION AS WELL AS FIELD SURVEY.



CAUTION:
THIS IS NOT A PLAN OF SURVEY AND SHALL NOT BE
USED EXCEPT FOR THE PURPOSE INDICATED IN THE
TITLE BLOCK.

KPK
SURVEYING

KPK SURVEYING INC.
HUNTSVILLE, ON
705.788.2701 KPKSURVEY.CA

DRAFTED BY: KPK | FILE NO: 250890