


**SITE PLAN**  
 PART OF LOT 26, CONCESSION 6  
 GEOGRAPHIC TOWNSHIP OF STEPHENSON  
 TOWNSHIP OF HUNSTVILLE  
 DISTRICT MUNICIPALITY OF MUSKOKA

PRECINCT REGULATIONS FOR CR PROPERTY	
LOT COVERAGE	= 9081.6 M <sup>2</sup> ±
LOT AREA TOTAL	= 1816 M <sup>2</sup> ± (20%)
ALLOWABLE LOT COVERAGE (ACCESSORY)	= 454.1 M <sup>2</sup> ± (5%)
EXISTING LOT COVERAGE TOTAL	= 462.8 M <sup>2</sup> ± (5.1%)
PROPOSED LOT COVERAGE TOTAL	= 536.9 M <sup>2</sup> ± (5.9%)
PROPOSED LOT COVERAGE (ACCESSORY)	= 278.8 M <sup>2</sup> ± (3.1%)
EXISTING DWELLING	= 209.8 M <sup>2</sup> ±
EXISTING DECKS	= 48.3 M <sup>2</sup> ±
EXISTING SHED (TO BE REMOVED)	= 6.7 M <sup>2</sup> ±
EXISTING GARAGE (TO BE REMOVED)	= 14.9 M <sup>2</sup> ±
EXISTING SAUNA	= 4.5 M <sup>2</sup> ±
EXISTING BOATHOUSE & DOCK	= 199.4 M <sup>2</sup> ±
PROPOSED 1 STOREY GARAGE	= 74.9 M <sup>2</sup>
SIDE YARD SETBACK	= 1.5M
REAR YARD SETBACK	= 10M
FRONT YARD (SHORELINE) SETBACK	= 30M

**NOTES:**  
 DRAWING IS FOR REFERENCE ONLY. THE MEASUREMENTS PROVIDED ARE BASED ON ORIGINAL SURVEY. LOCATIONS OF BUILDINGS AND PATHWAYS MAY HAVE BEEN MODIFIED TO ILLUSTRATE PROPOSED DEVELOPMENT. THIS DOCUMENT HAS NOT BEEN PREPARED BY A REGISTERED ONTARIO LAND SURVEYOR.

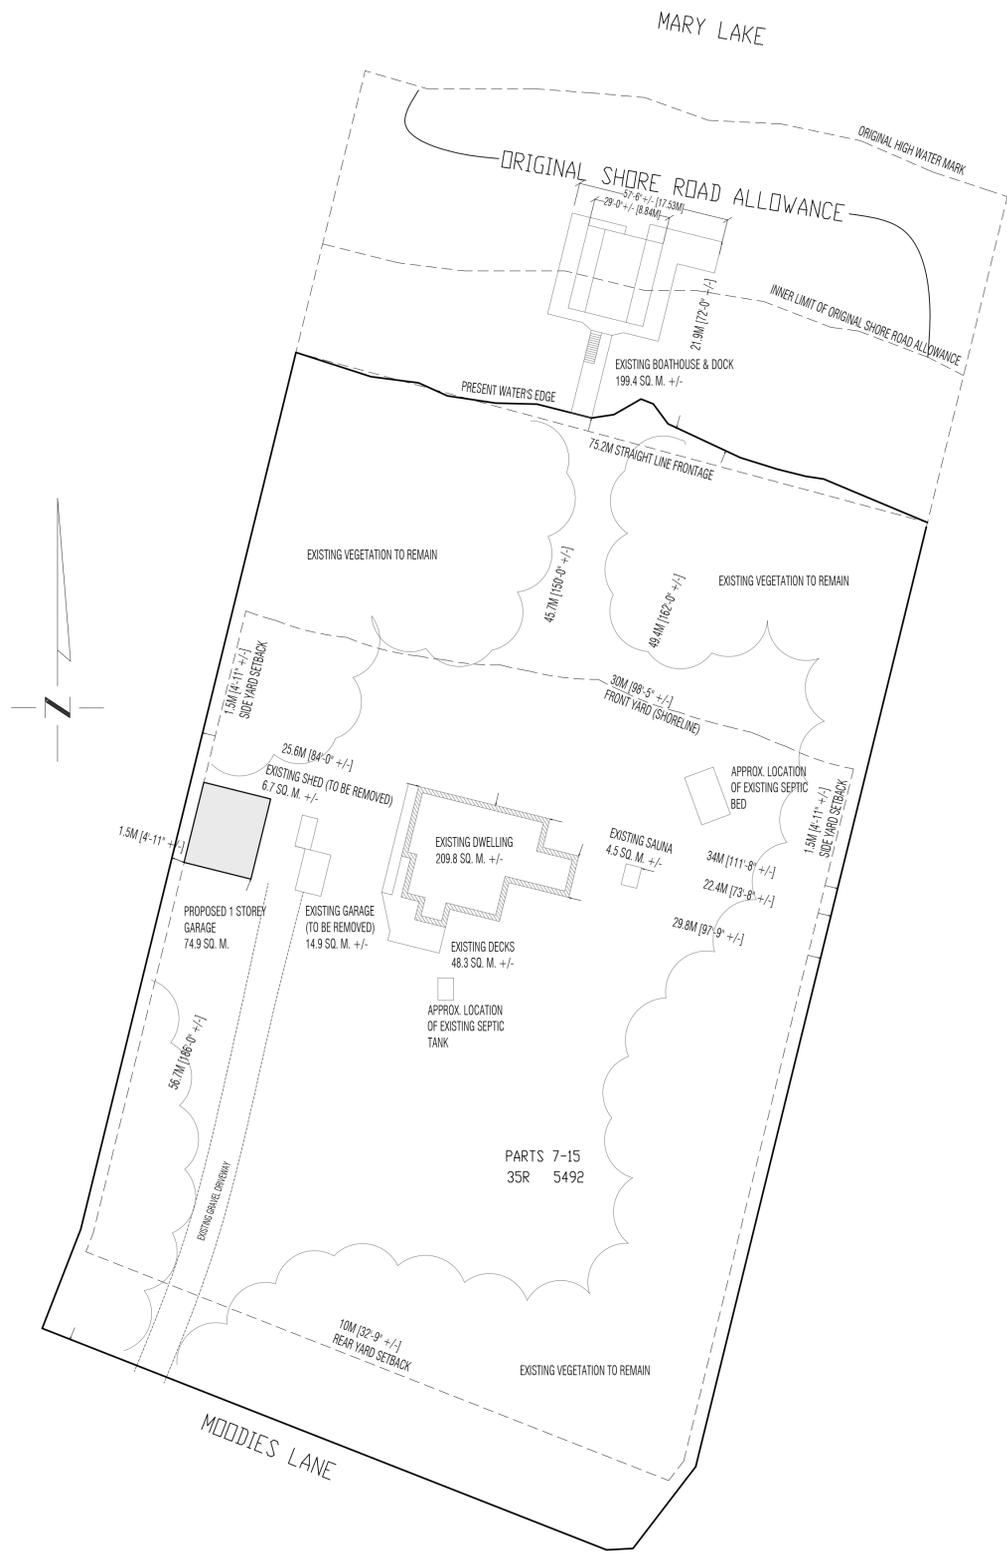

**NOTES:**

---

**REVISIONS**

#	Description	Date

**PROPOSED GARAGE**

**SITE PLAN**

Address: 31 MOODIES LANE  
 PORT SYDNEY, ON

Project Number: 24-65  
 Date: FEB 11, 2026  
 Drawn By: KL

**SP-0**

Scale: 1/32"=1'-0" REV: 1