


DISTRICT OF MUSKOKA

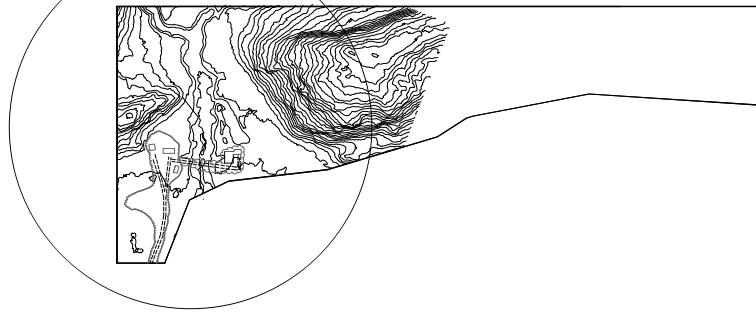

PRODUCT REGULATORY AND MAINTENANCE

LOT COVERAGE	224177 MP ±
LOT AREA TOTAL	224177 MP (100%)
ALLOWABLE LOT COVERAGE	112088.9 MP ±
ALLOWABLE LOT COVERAGE (ACCESSORY)	344 MP ± (0.2%)
PROPOSED LOT COVERAGE (PRIMARY)	224177 MP ± (100%)
PROPOSED LOT COVERAGE (ACCESSORY)	224177 MP ± (100%)

IN JUNE 1960, AS PART OF THE SOUTHERN BAPTIST CONVENTION'S

NOTES
DRAWING IS FOR REFERENCE ONLY. THE MEASUREMENTS PROVIDED ARE BASED ON ORIGINAL SURVEY. LOCATIONS OF BUILDINGS AND PATHWAYS MAY HAVE BEEN MODIFIED TO ILLUSTRATE PROPOSED DEVELOPMENT. THIS DOCUMENT HAS NOT BEEN PREPARED BY A REGISTERED PROFESSIONAL LAND SURVEYOR.


www.elsevier.com/locate/jmr
Journal of Macroeconomics
Volume 25, Number 1, March 2003
ISSN 0167-4544

NOTES:

REVIEWS

FIORINI

PROPOSED

SITE PLAN

Address:	235 CAMP NEWPORT RD HUNTSVILLE ON
Project Number:	23-75
Date:	MAY 13, 2025
Drawn By:	JC

SP-0

Scale:	1 1/2" = 1'-0"	REV:
--------	----------------	------