



# G8 CENTRE

## SITE PLAN

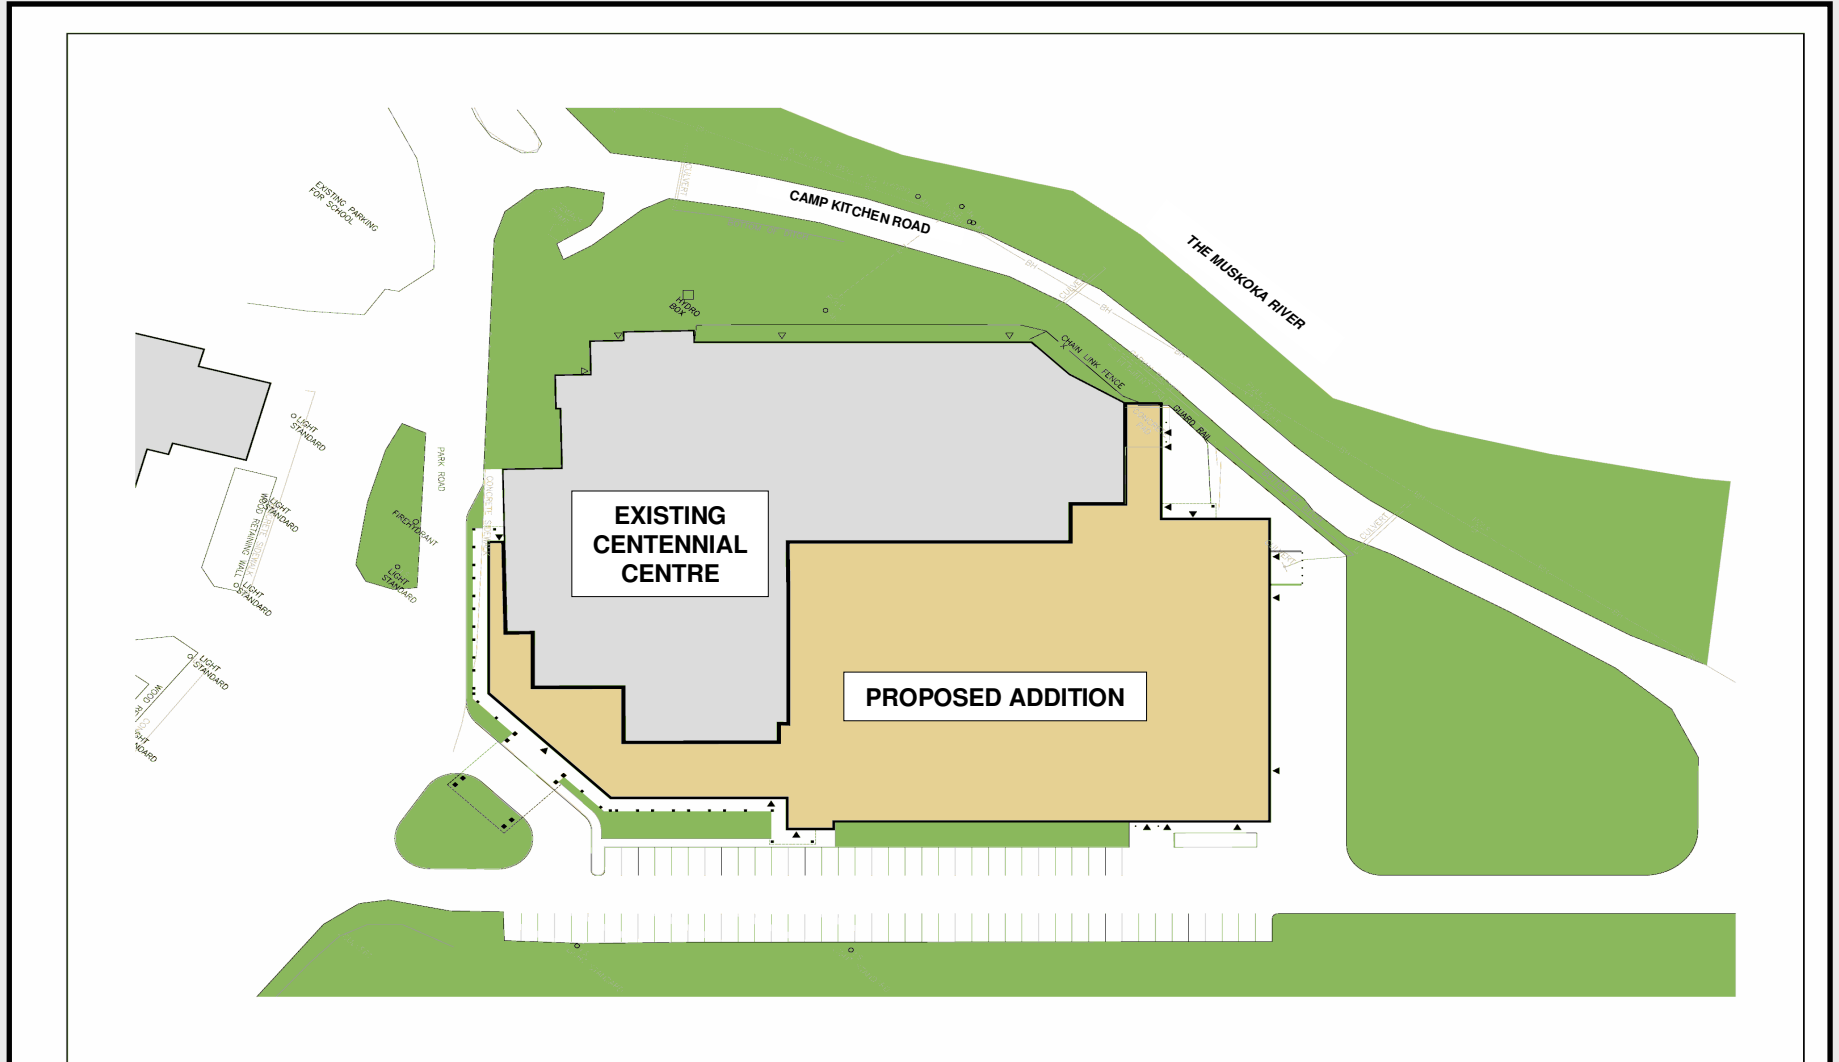


<small>                 CONSULT: ALL THE ABOVE CONSULTANTS.                  APPROVED: ALL THE ABOVE CONSULTANTS AND THE TOWN OF HUNTSVILLE.                  DESIGN: ALL THE ABOVE CONSULTANTS AND THE TOWN OF HUNTSVILLE.                  DATE: FEBRUARY 15, 2008.             </small>	NO.    REVISION	DATE	The Corporation of the <b>Town of Huntsville</b>  37 Main Street East Huntsville, Ontario		<b>JACKSON BARILL</b> MANAGEMENT INC. <small>400 MAIN STREET                  HUNTSVILLE, ONT. N2A 1B6                  PHONE: (705) 272-8171</small>	<small>                 This is a preliminary site plan. It is not intended to be used for construction purposes. It is the property of GB Architect Inc. and is not to be reproduced, copied, or distributed without the written consent of GB Architect Inc.             </small>	<b>GB ARCHITECT INC.</b>  <small>                 4380 ONTARIO STREET                  SUITE 1000, HUNTSVILLE, ONT. N2A 1A5                  PHONE: (705) 272-8075    FAX: (705) 272-1433             </small>	Huntsville Summit Centre  Park Drive Huntsville, Ontario	SHEET NO.	CONCEPTUAL SITE PLAN
	DATE	DATE							DATE	DATE

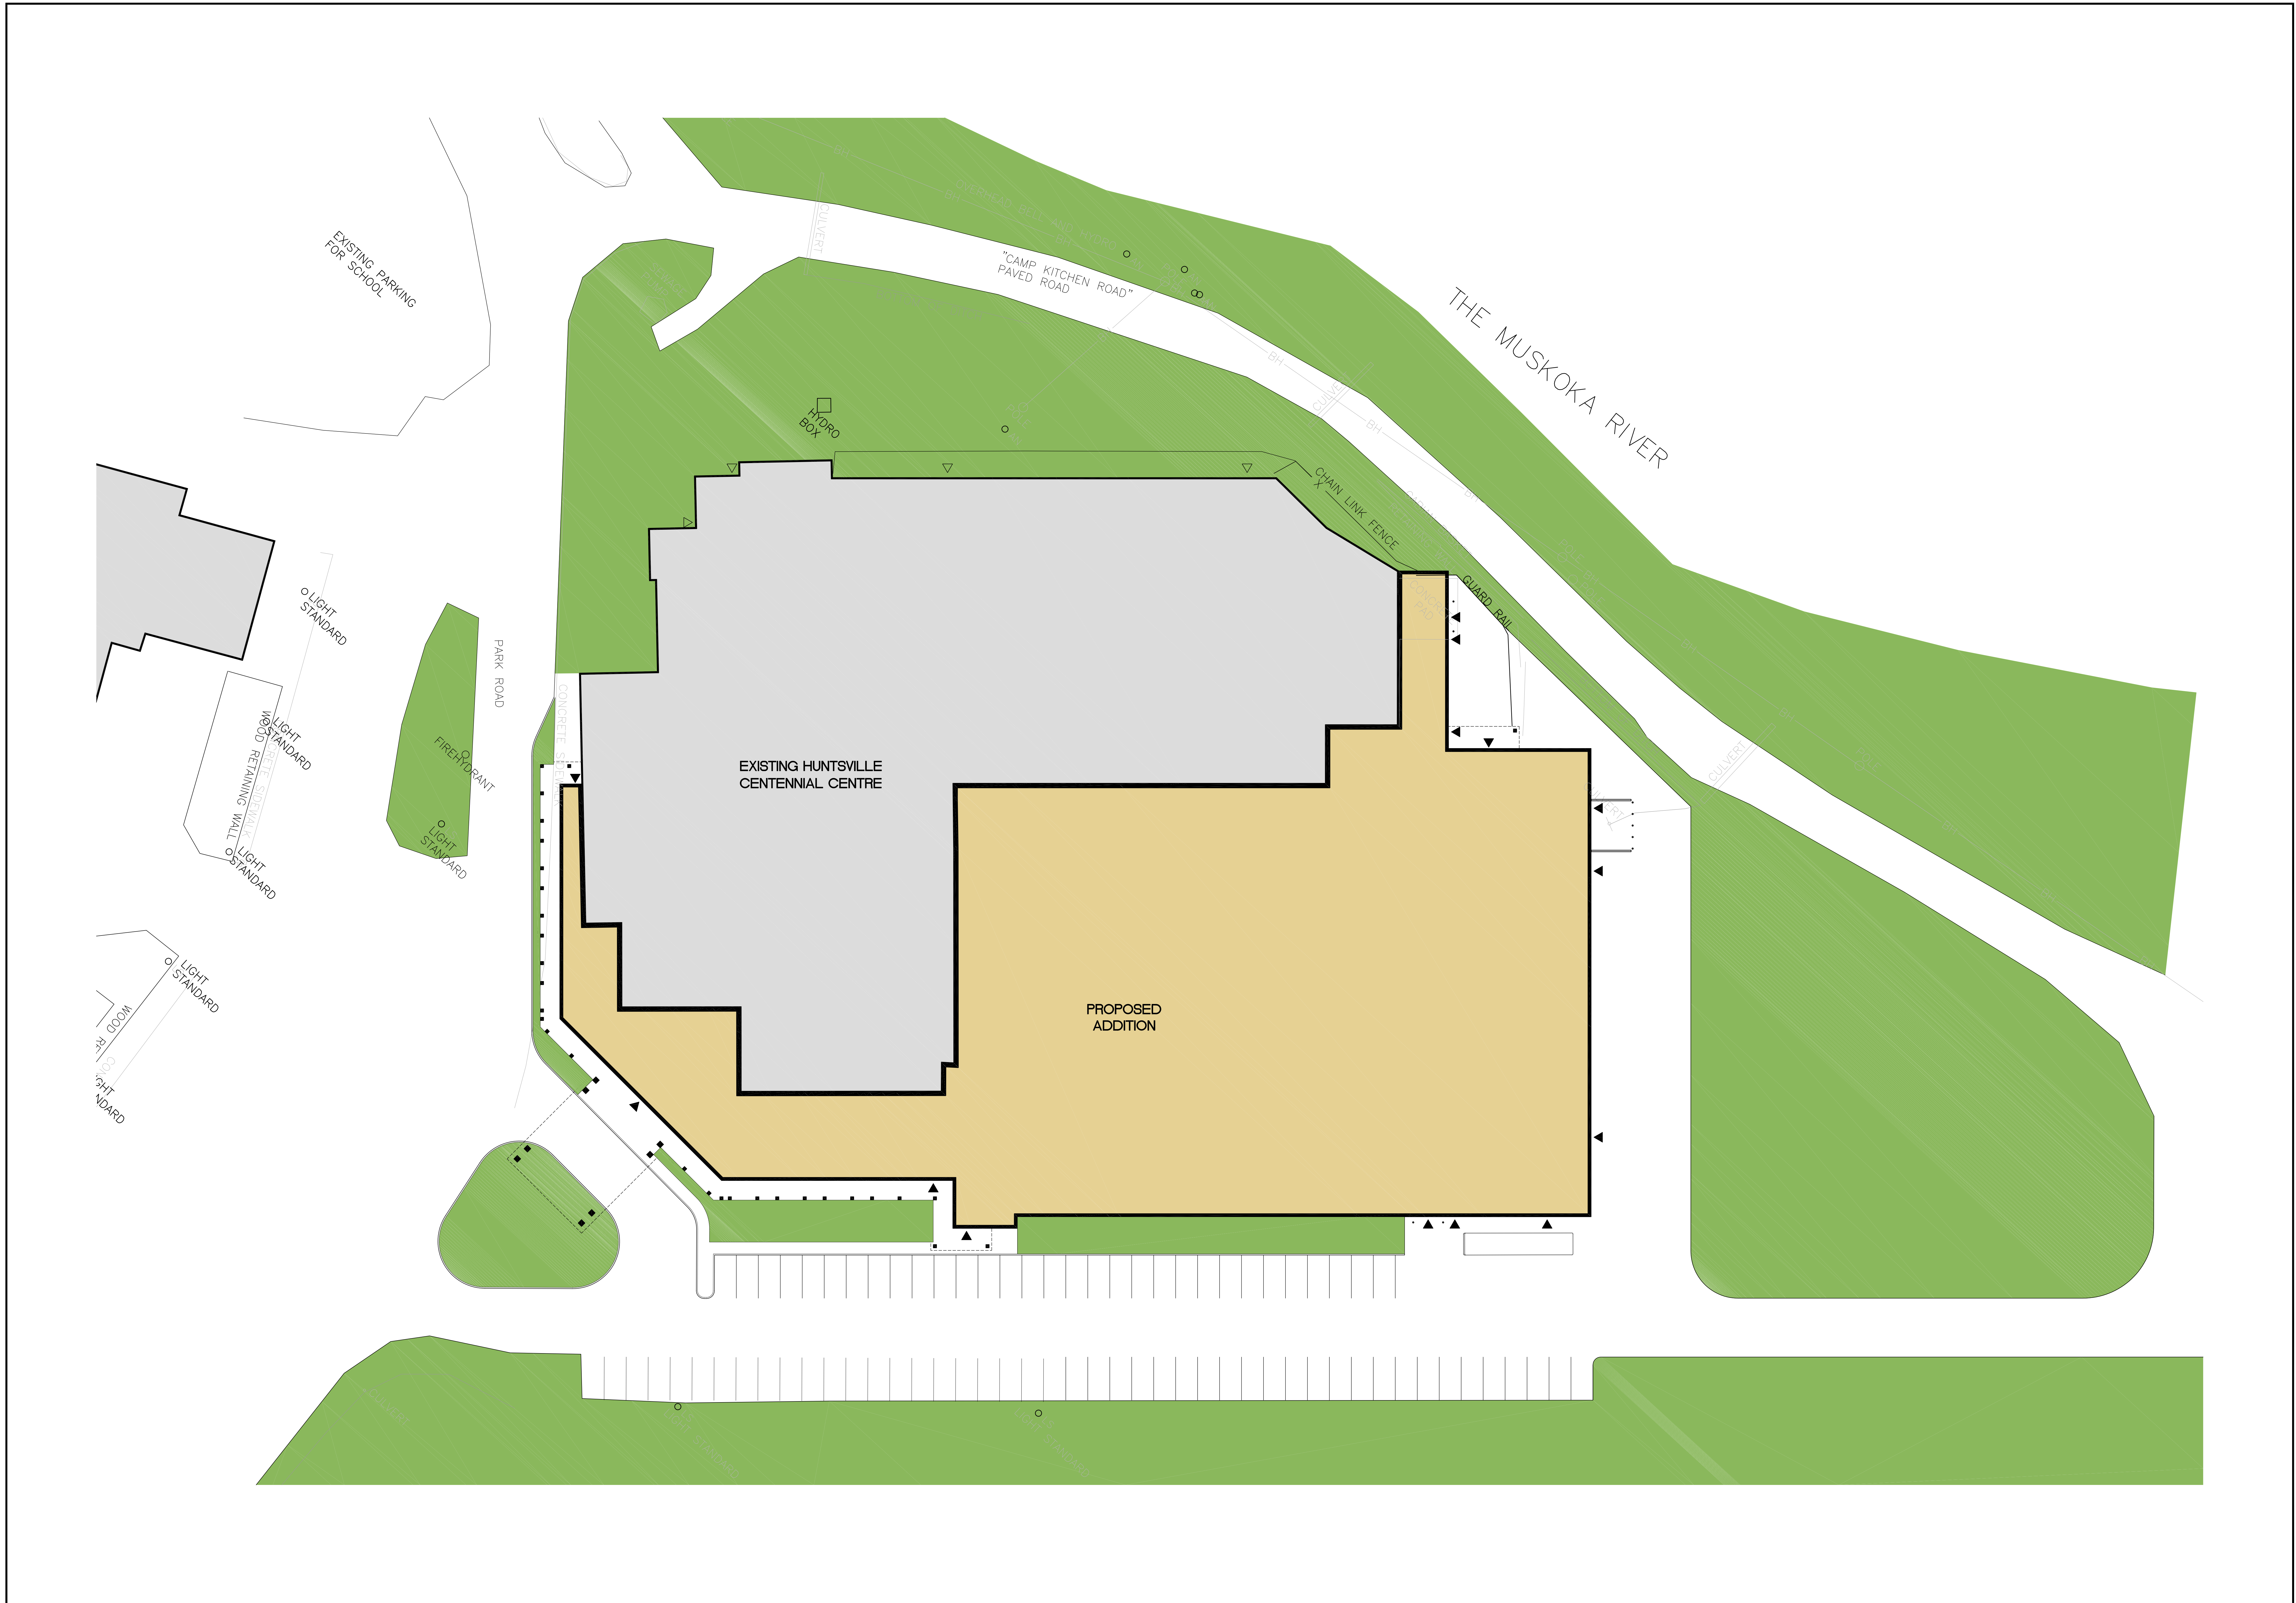

GENERAL NOTES:  
 DO NOT SCALE DRAWINGS.  
 DRAWINGS MUST BE READ IN CONJUNCTION WITH WRITTEN SPECIFICATIONS.  
 ALL WORK SHALL BE CARRIED OUT ACCORDING TO LATEST VERSIONS OF THE ONTARIO BUILDING CODE, OTHER APPLICABLE CODES, AND ALL AUTHORITIES HAVING JURISDICTION.  
 CHECK AND VERIFY ALL DIMENSIONS AND REPORT ALL DISCREPANCIES OR AMBIGUITIES TO THE ARCHITECT PRIOR TO ISSUANCE OF CONTRACT.  
 ALL DRAWINGS ARE THE PROPERTY OF THE ARCHITECT AND MUST BE RETURNED UPON REQUEST.

No.	REVISION	DATE

*The Corporation of the  
 Town of Huntsville*  
 37 Main Street East  
 Huntsville, Ontario

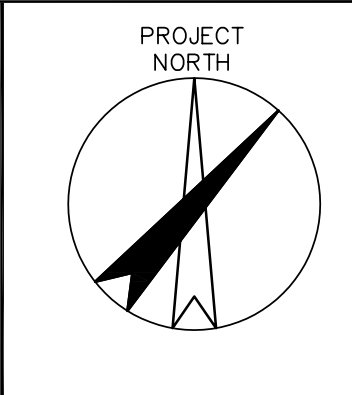

**JACKSON BARILL**  
 MANAGEMENT INC.  
 400 Douglas Street  
 Stratford, Ontario, N5A 1Z7  
 Telephone: (519) 272-8710  
 Facsimile: (519) 272-9711

"Gay R. Bellehumeur, B. Arch., O.A.A. MRAIC,  
 Principal Architect of GB ARCHITECT INC. is the  
 designer for this project with respect to all architectural  
 work identified on this drawing sheet. The Ontario  
 Association of Architects has assigned  
 Gay R. Bellehumeur & GB ARCHITECT INC.  
 BCP# Number 427  
 as per requirements of the Ministry of Municipal  
 Affairs & Housing Bill 124"

The Architect above has exercised responsible control with respect to  
 design activities. The Architect's seal number is their BCIN number.

**GB ARCHITECT INC.**  
 430 ONTARIO STREET  
 STRATFORD, ONTARIO, N5A 3J2  
 PHONE (519) 272-0073 FAX (519) 272-1433

*Huntsville Summit  
 Centre*  
 Park Drive  
 Huntsville, Ontario

DRAWING TITLE: CONCEPTUAL SITE PLAN  
 SCALE: AS NOTED  
 DRAWN BY: PSHW  
 PROJECT NO.:  
 DATE: FEBRUARY 5, 2004

A11  
 SHEET NUMBER