


NOTES TO THIS SHEET:

I. SITE PLAN BASED ON PLAN OF SURVEY DATED JULY 29/21 BY GOODRIDGE GOULET PLANNING AND SURVEYING LTD.

LOT STATISTICS:		
PROPERTY ADDRESS: TO BE DETERMINED		
PROPERTY PRECINCT: RU - RURAL		
	REQUIRED	PROPOSED
LOT AREA	1350 SQ.M.	963 SQ.M.
LOT FRONTAGE	29 M	71 M
LOT COVERAGE	10%	8%
FRONT YARD SETBACK	12 M	9.6 M (20%)
INTERIOR SIDE YARD SETBACK	7 M	5.6 M (20%)
REAR YARD SETBACK	10 M	10.8 M
BUILDING HEIGHT	11 M	11 M

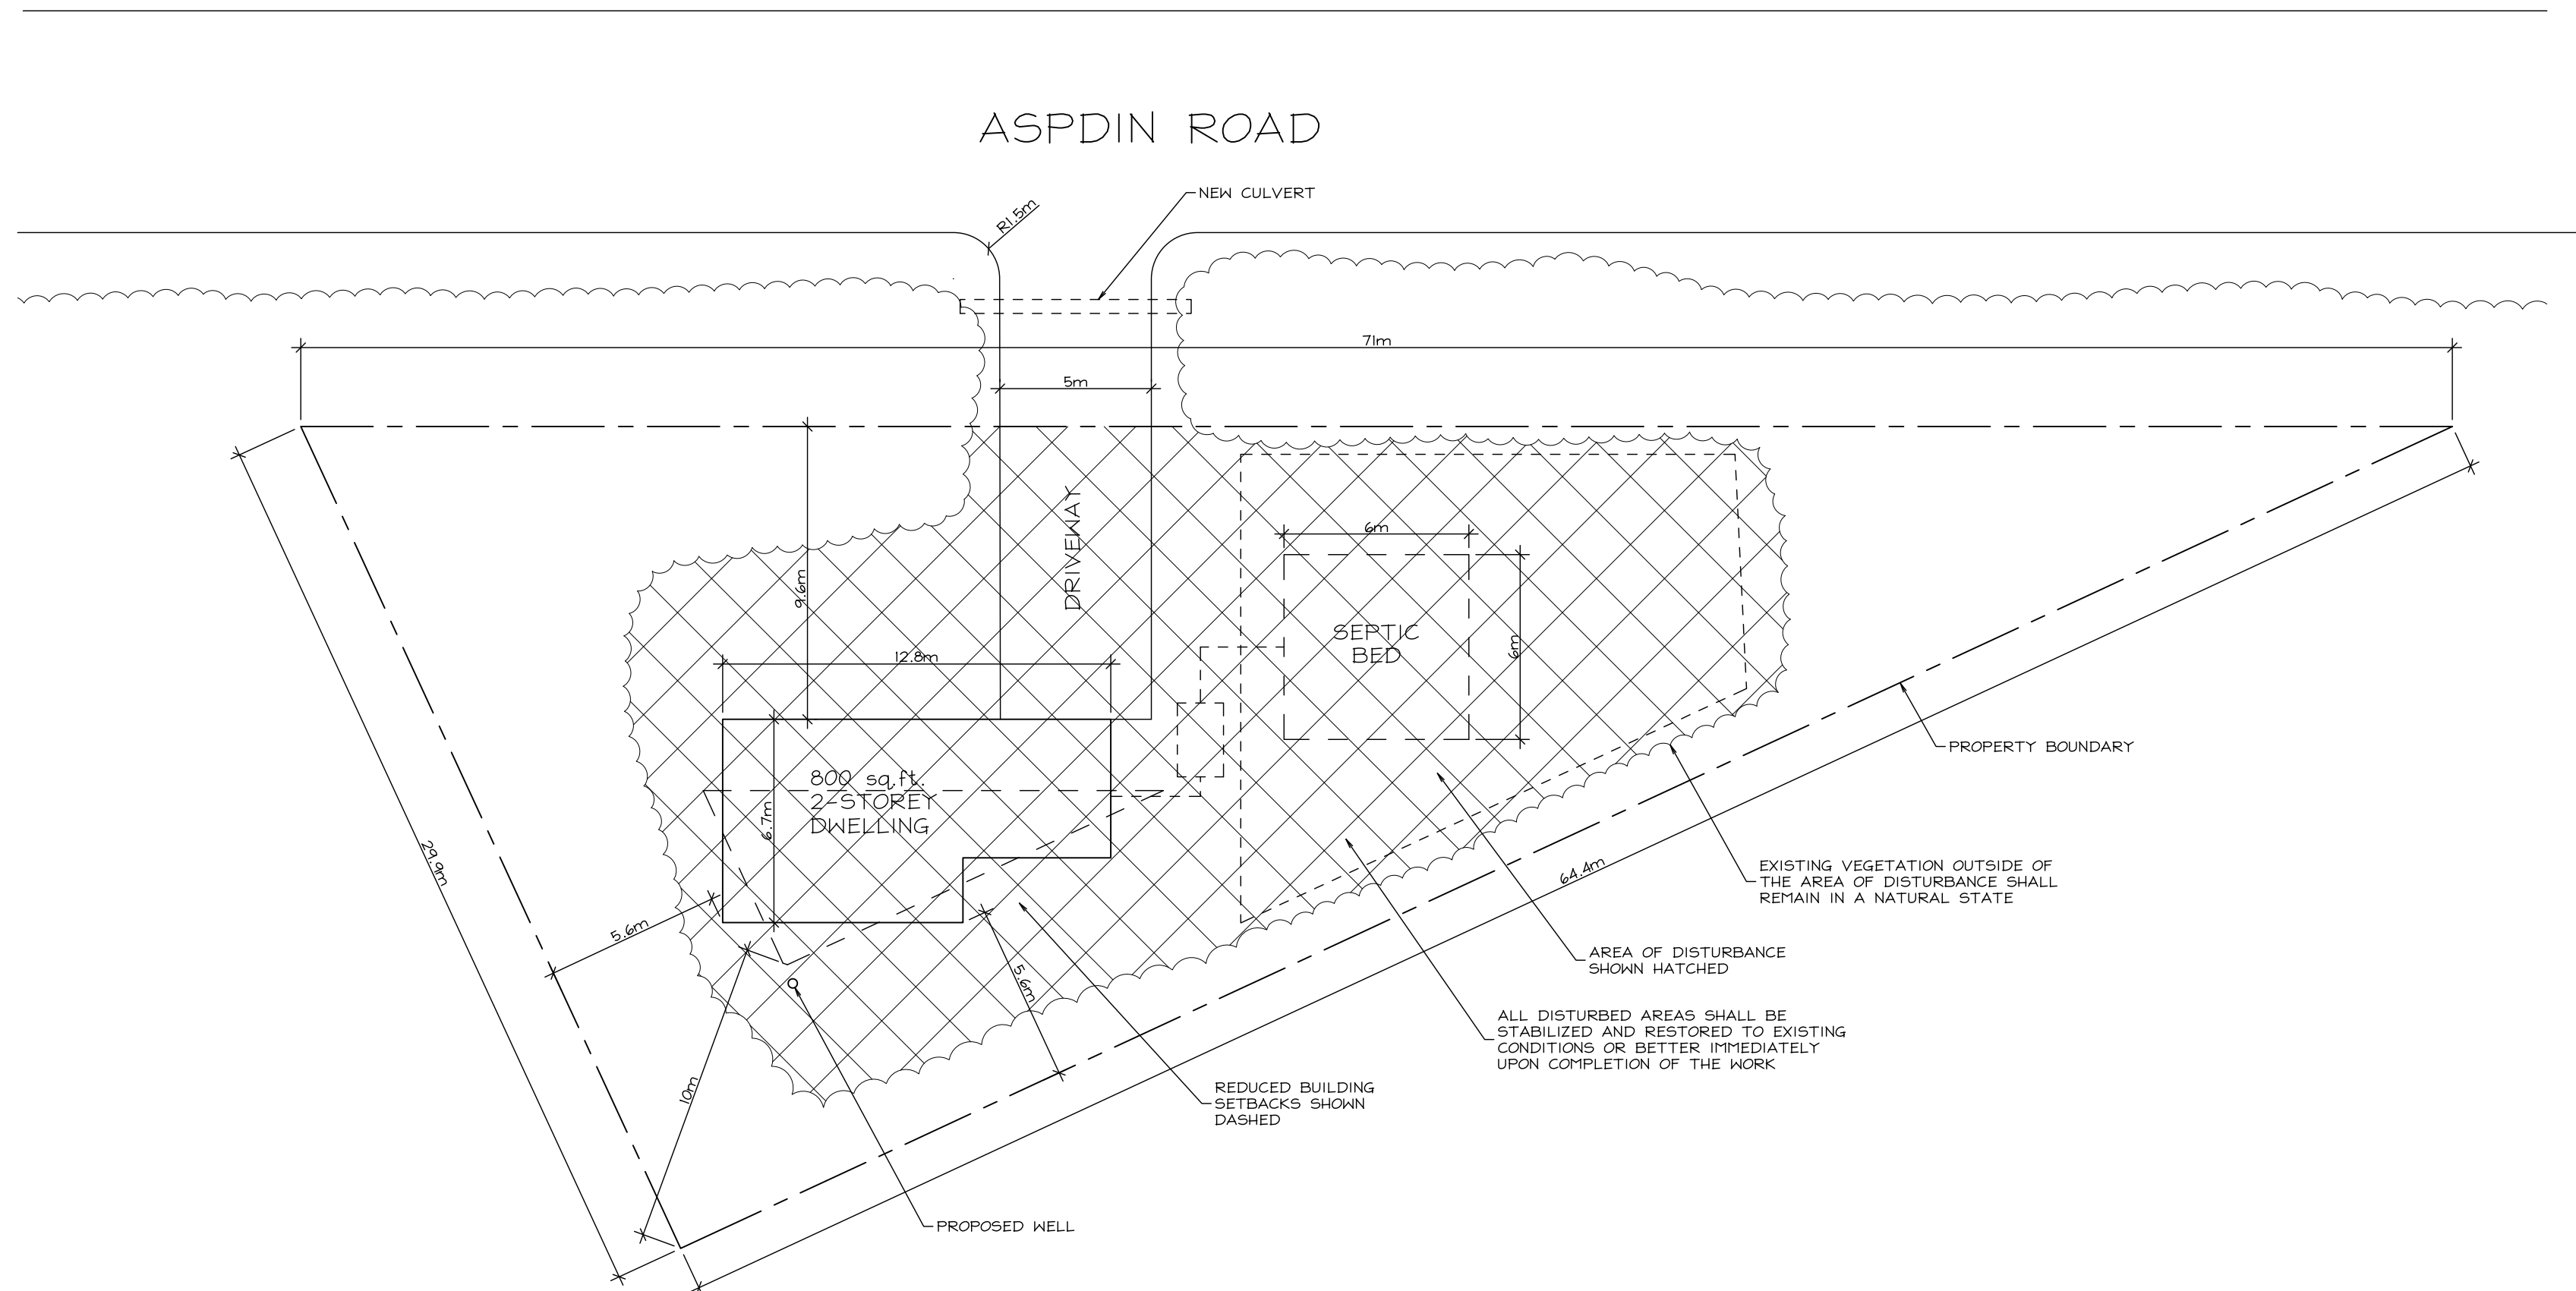

36 CHAFFEY STREET, SUITE 201
HUNTSVILLE, ONTARIO
P1H 1J4

(705) 789-3036

info@duncanross.ca
www.duncanross.ca

THIS DRAWING IS THE PROPERTY OF
THE ARCHITECT AND MAY NOT BE
REPRODUCED WITHOUT PERMISSION
OF THE ARCHITECT.


DO NOT SCALE THIS DRAWING.

SITE VERIFY ALL DIMENSIONS PRIOR
TO CONSTRUCTION.

REVISIONS:

[illegible]

ISSUED:

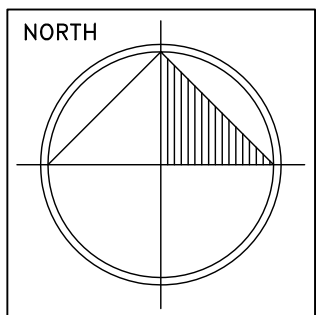

PROJECT

ASPDIN PROPERTY
DEVELOPMENT

PROJECT NUMBER

25-21

DESCRIPTION

SITE PLAN

DRAWN

N.Z.	
------	--

SHEET NUMBER

CHECKED

D.R.

SP-1

SCALE

$$1/16'' = 1' - 0''$$