
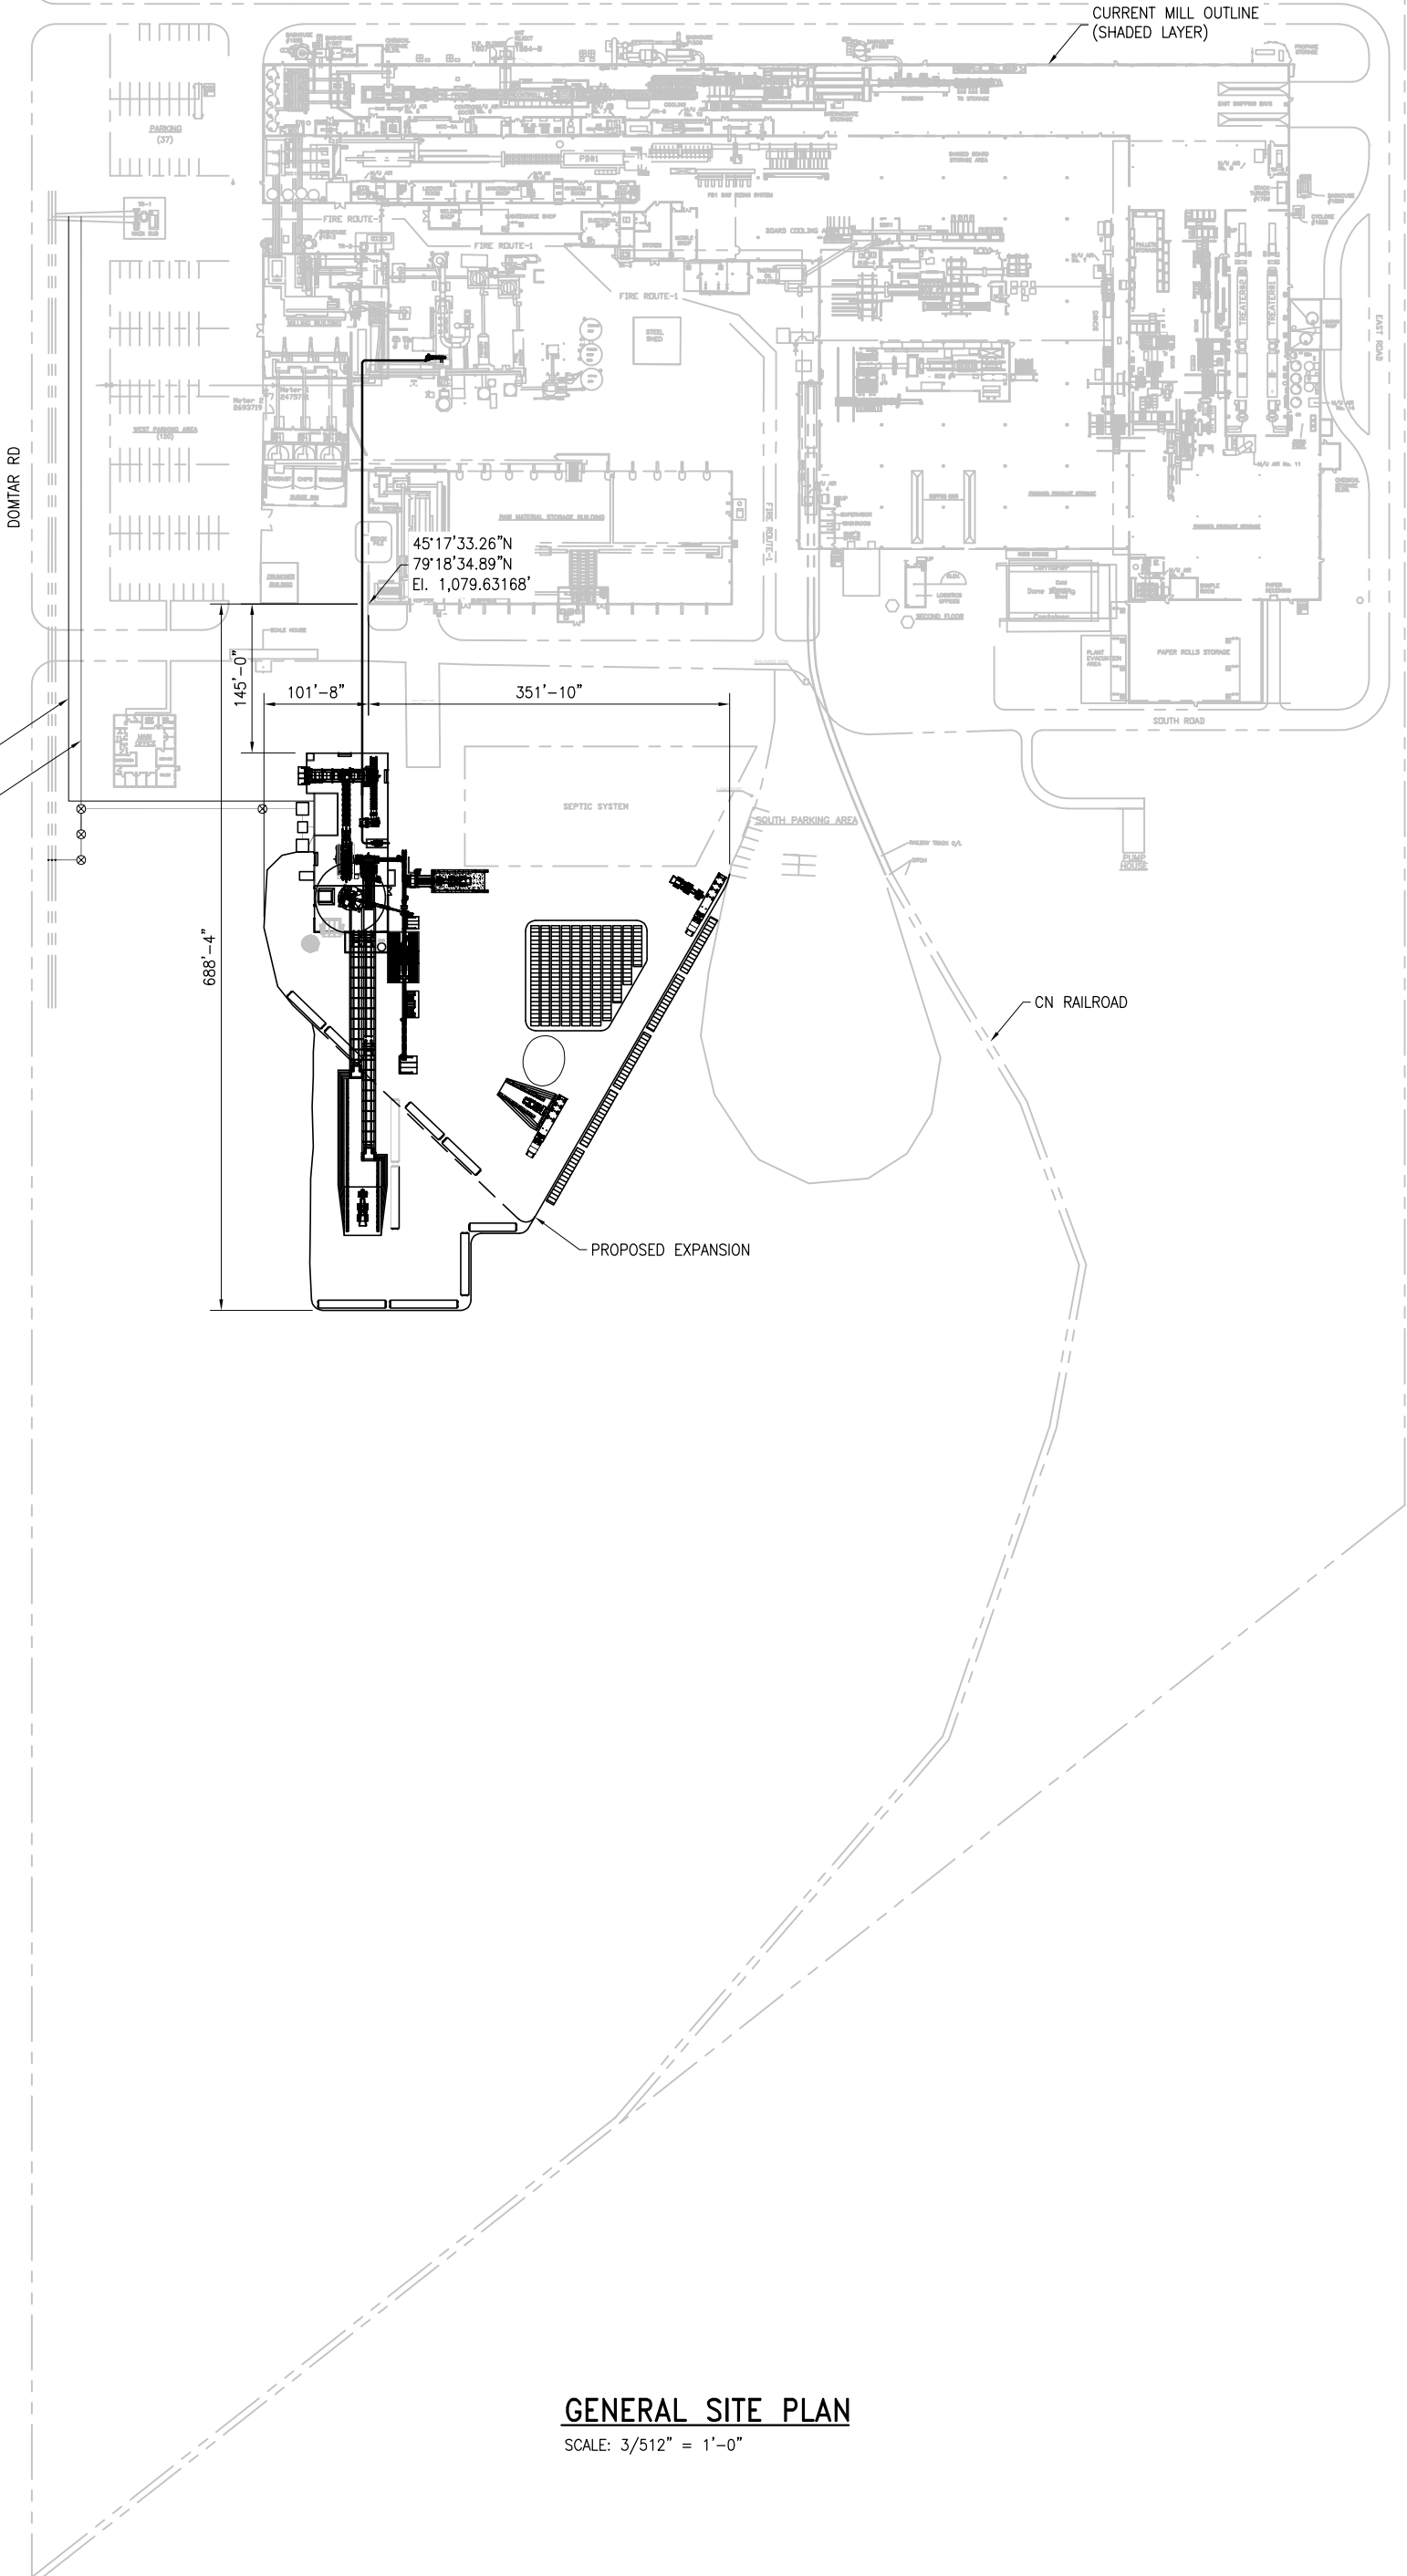


ASPIN RD

PROPERTY NUMBER 444204001909300

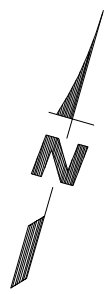

GENERAL SITE PLAN

SCALE: 3/512" = 1'-0"

NEW GAS LINE
NEW ELECTRICAL DISTRIBUTION

CURRENT MILL OUTLINE
(SHADED LAYER)

45°17'33.26"N
79°18'34.89"N
El. 1,079.63168'

688'-4"

145'-0"

101'-8"

351'-10"

PROPOSED EXPANSION

CN RAILROAD

Head Office: 60 Wilson Ave., Suite 101
Timmins, ON P4N 2S7
Tel: 705.360.5525 | Fax: 705.360.5062
Email: cma@cmaeng.com
Website: www.cmaeng.com



DAIKEN HUNTSMVILLE
61 DOMTAR RD.
HUNTSMVILLE, ONTARIO
PIH 2J7
TEL: 705-789-9683



THIS DRAWING IS THE PROPERTY OF CMA Engineering Inc. AND SHALL BE USED ONLY FOR THE SPECIFIC PROJECT IDENTIFIED ON THE DRAWING.
NO REVISION SHALL BE MADE WITHOUT THE EXPRESS WRITTEN CONSENT OF CMA Engineering Inc.

REV.	DATE	DESIGN BY	CHECKED BY	APPROVED BY	DESCRIPTION
A	2024/06/08	JLM			ISSUED FOR INFORMATION

INFORMATION	
DATE DRAWN	2024/06/08
DRAWN BY	JLM
SCALE (6 SIZE)	AS NOTED
PAGE	1/1

DAIKEN HUNTSMVILLE
DEBARKER/STRANDER PROJECT
GENERAL SITE PLAN
DA-HV-400-A-371A-G-0006



REVISION

DATE

BY

DESCRIPTION