



PROJECT:	SKETCH FOR SEVERANCE - DETAIL	LEGAL DESCRIPTION:	PART OF LOT 33, CONCESSION 10 FORMER TOWNSHIP OF STEPHENSON TOWN OF HUNTSVILLE DISTRICT MUNICIPALITY OF MUSKOKA	DATE:	APRIL 28, 2020
CLIENT:	CAMP MINI-YO-WE	LOCATION:	600 EVERGREEN TRAIL	SCALE:	1:2000 METRIC
		WSA FILE No.:	1915	REVISION No.:	1
				FILE NAME:	MINIYOWECONSENTS.dwg



WAYNE SIMPSON & ASSOCIATES
PLANNING AND DEVELOPMENT CONSULTANTS
3, 76 KING WILLIAM STREET
HUNTSVILLE ONTARIO P1H 1E4
TEL: (705) 789-9092 FAX: (705) 789-9094
info@wsaplanning.ca

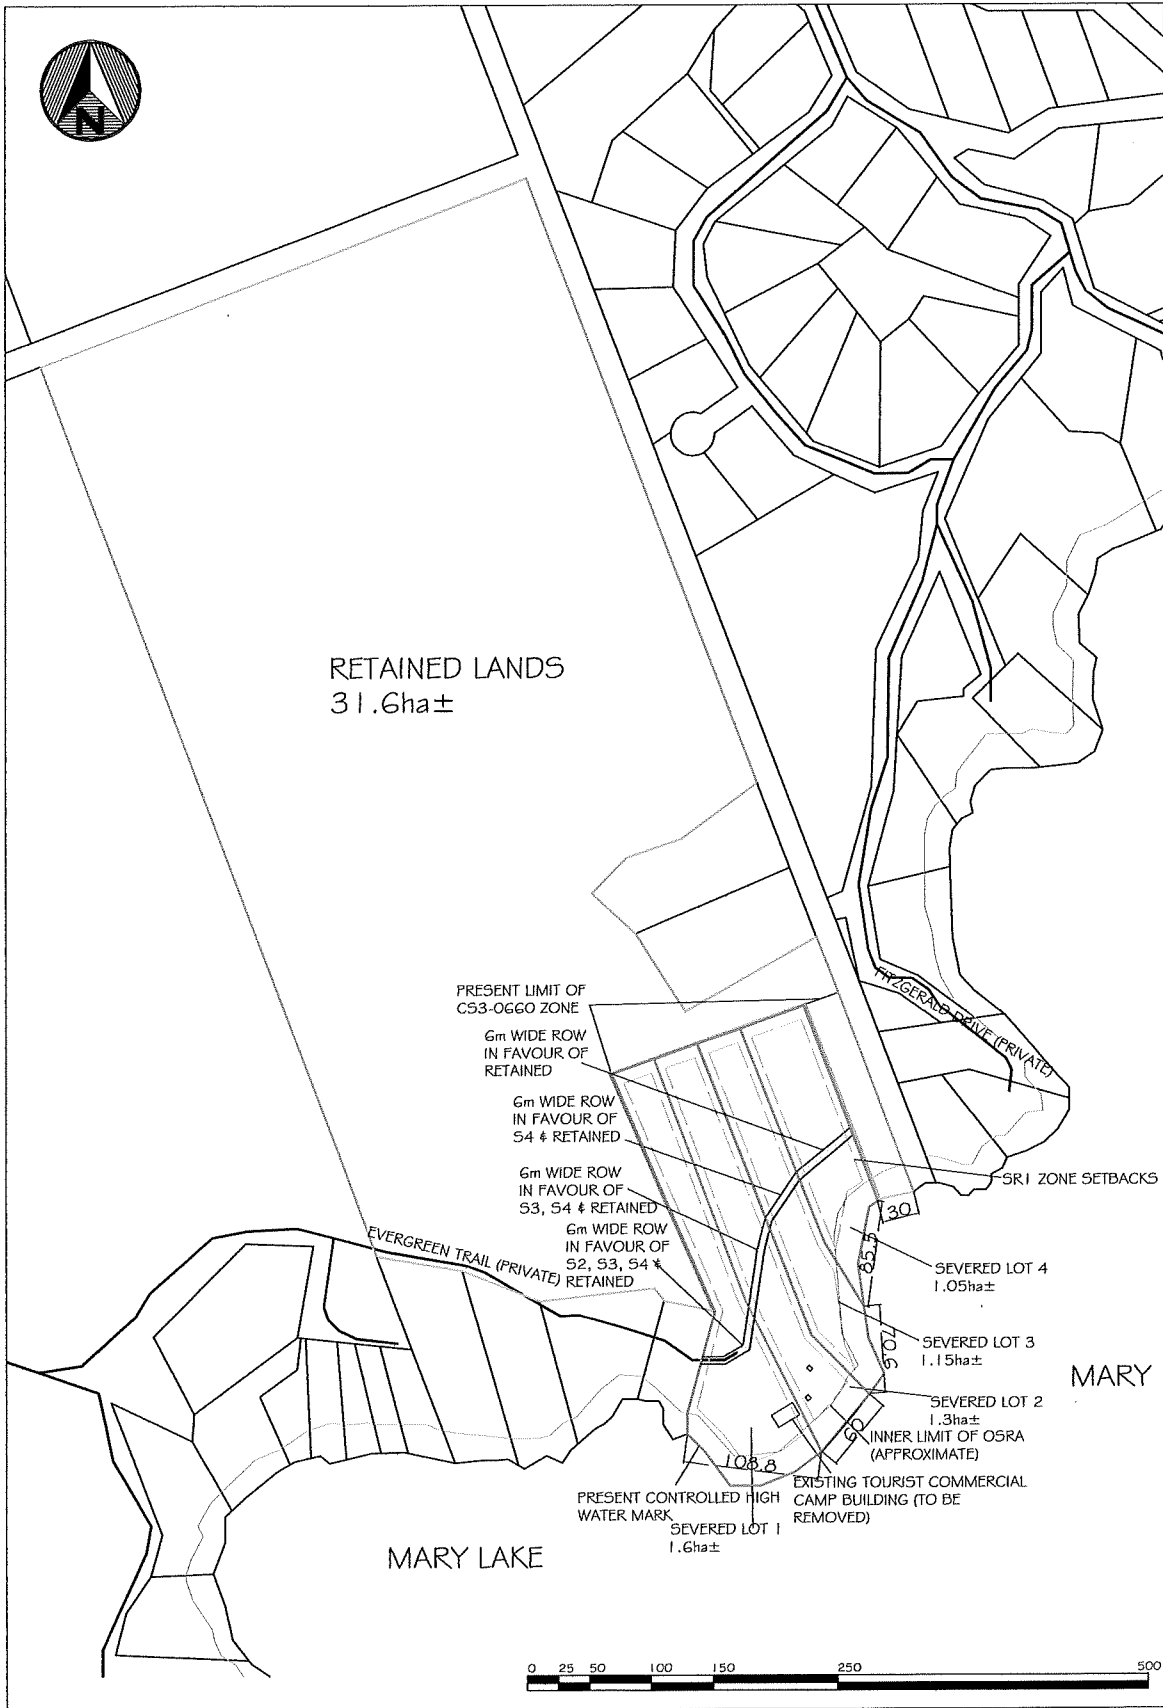

PROJECT: SKETCH FOR SEVERANCE - OVERALL	LEGAL DESCRIPTION: PART OF LOT 33, CONCESSION 10 FORMER TOWNSHIP OF STEPHENSON TOWN OF HUNTSVILLE DISTRICT MUNICIPALITY OF MUSKOKA	 WAYNE DANPHOS & ASSOCIATES PLANNING AND DEVELOPMENT CONSULTANTS 3-76 KING WILLIAM STREET HUNTSVILLE, ONTARIO M1H 1E4 TEL: (705) 769-5034 FAX: (705) 769-5034	DATE: APRIL 28, 2020 SCALE: 1:3500 METRIC REVISION No.: 1
CLIENT: CAMP MINI-YO-WE	LOCATION: 600 EVERGREEN TRAIL	WSA FILE No.: 1915	FILE NAME: MINIYOWECONSENTS.dwg