


0 20 40 Meters

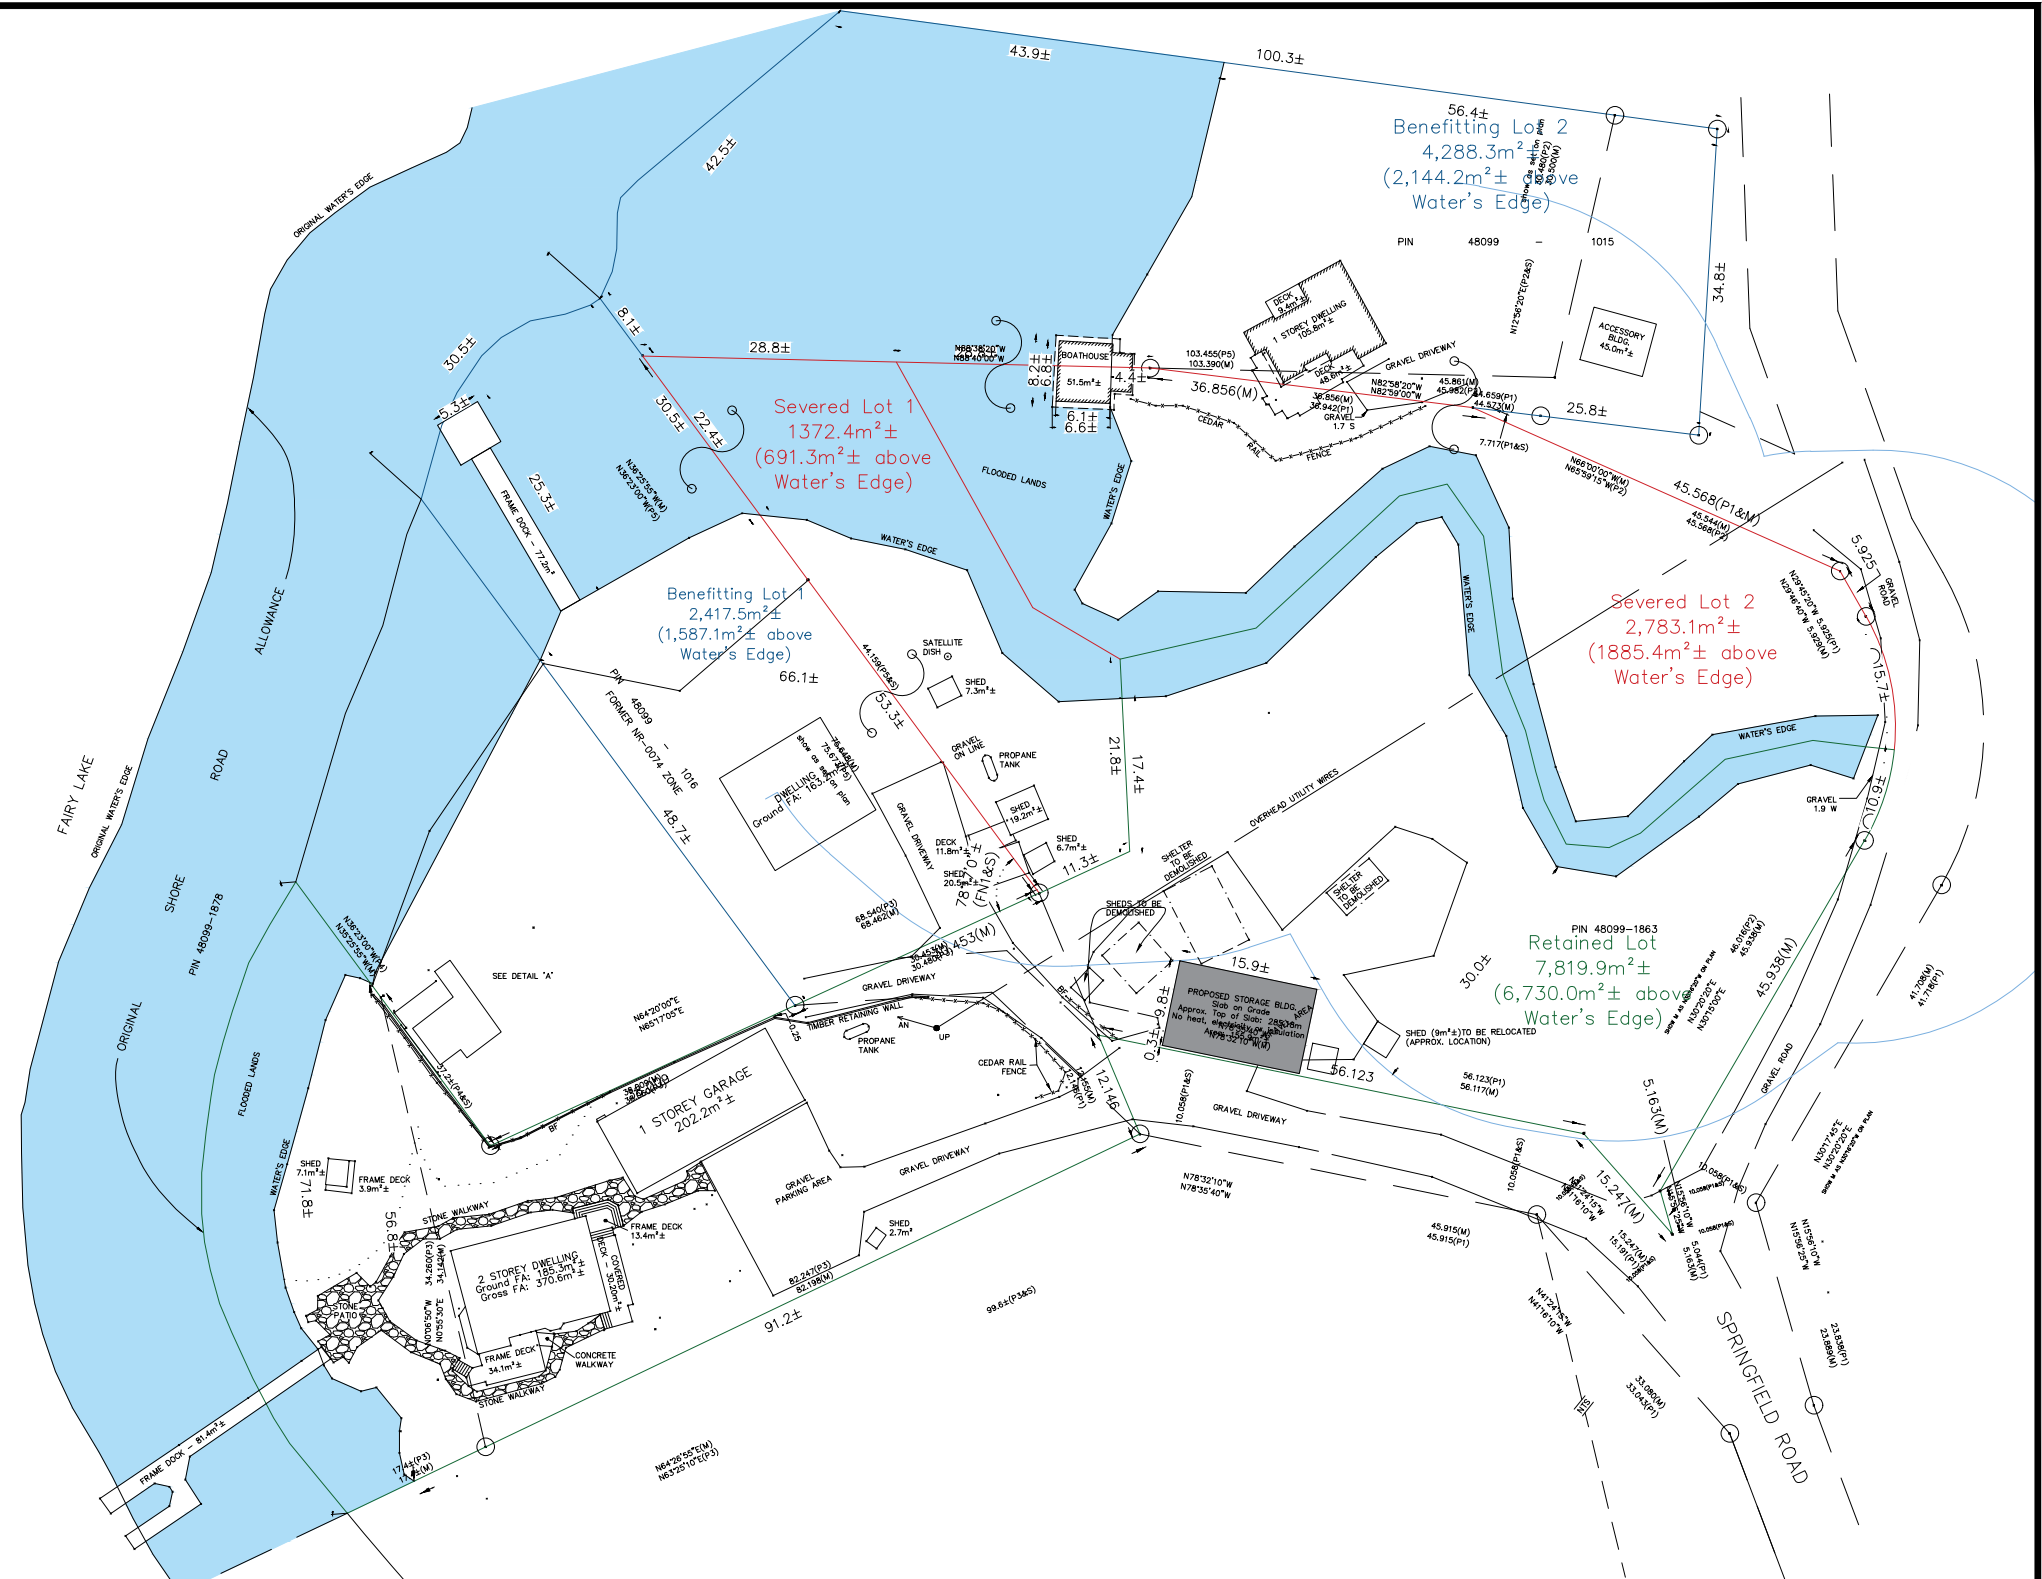

P:\2025\251036\Planning\07 Drawings\07 Drawings\251036 - StorageBldg - 2026-05-12.dwg

CAUTION
SOME OF THE PROPERTY BOUNDARIES ILLUSTRATED ON THIS PLAN HAVE NOT BEEN CONFIRMED.
THIS SKETCH IS NOT A PLAN OF SURVEY AND SHALL NOT BE USED EXCEPT FOR THE PURPOSE INDICATED IN THE TITLE.
NO PERSON MAY COPY, REPRODUCE, DISTRIBUTE OR ALTER THIS PLAN IN WHOLE OR IN PART WITHOUT THE WRITTEN PERMISSION OF TULLOCH ENGINEERING. © TULLOCH ENGINEERING, 2025.



T: 705-789-7851
huntsville@tulloch.ca
80 MAIN ST W
HUNTSVILLE, ONTARIO
PIH 1W9

DRAWING:
**Concept Plan
Proposed Storage
Building**

PROJECT:
**452, 476 & 492 Springfield Road
Town of Huntsville
District Municipality of Muskoka**

DRAWN BY: MDJ	CHECKED BY: AS	PROJECT No. : 26-0823
SCALE: 1:800	PLOT SIZE: 11x17	DATE: May 13, 2026