


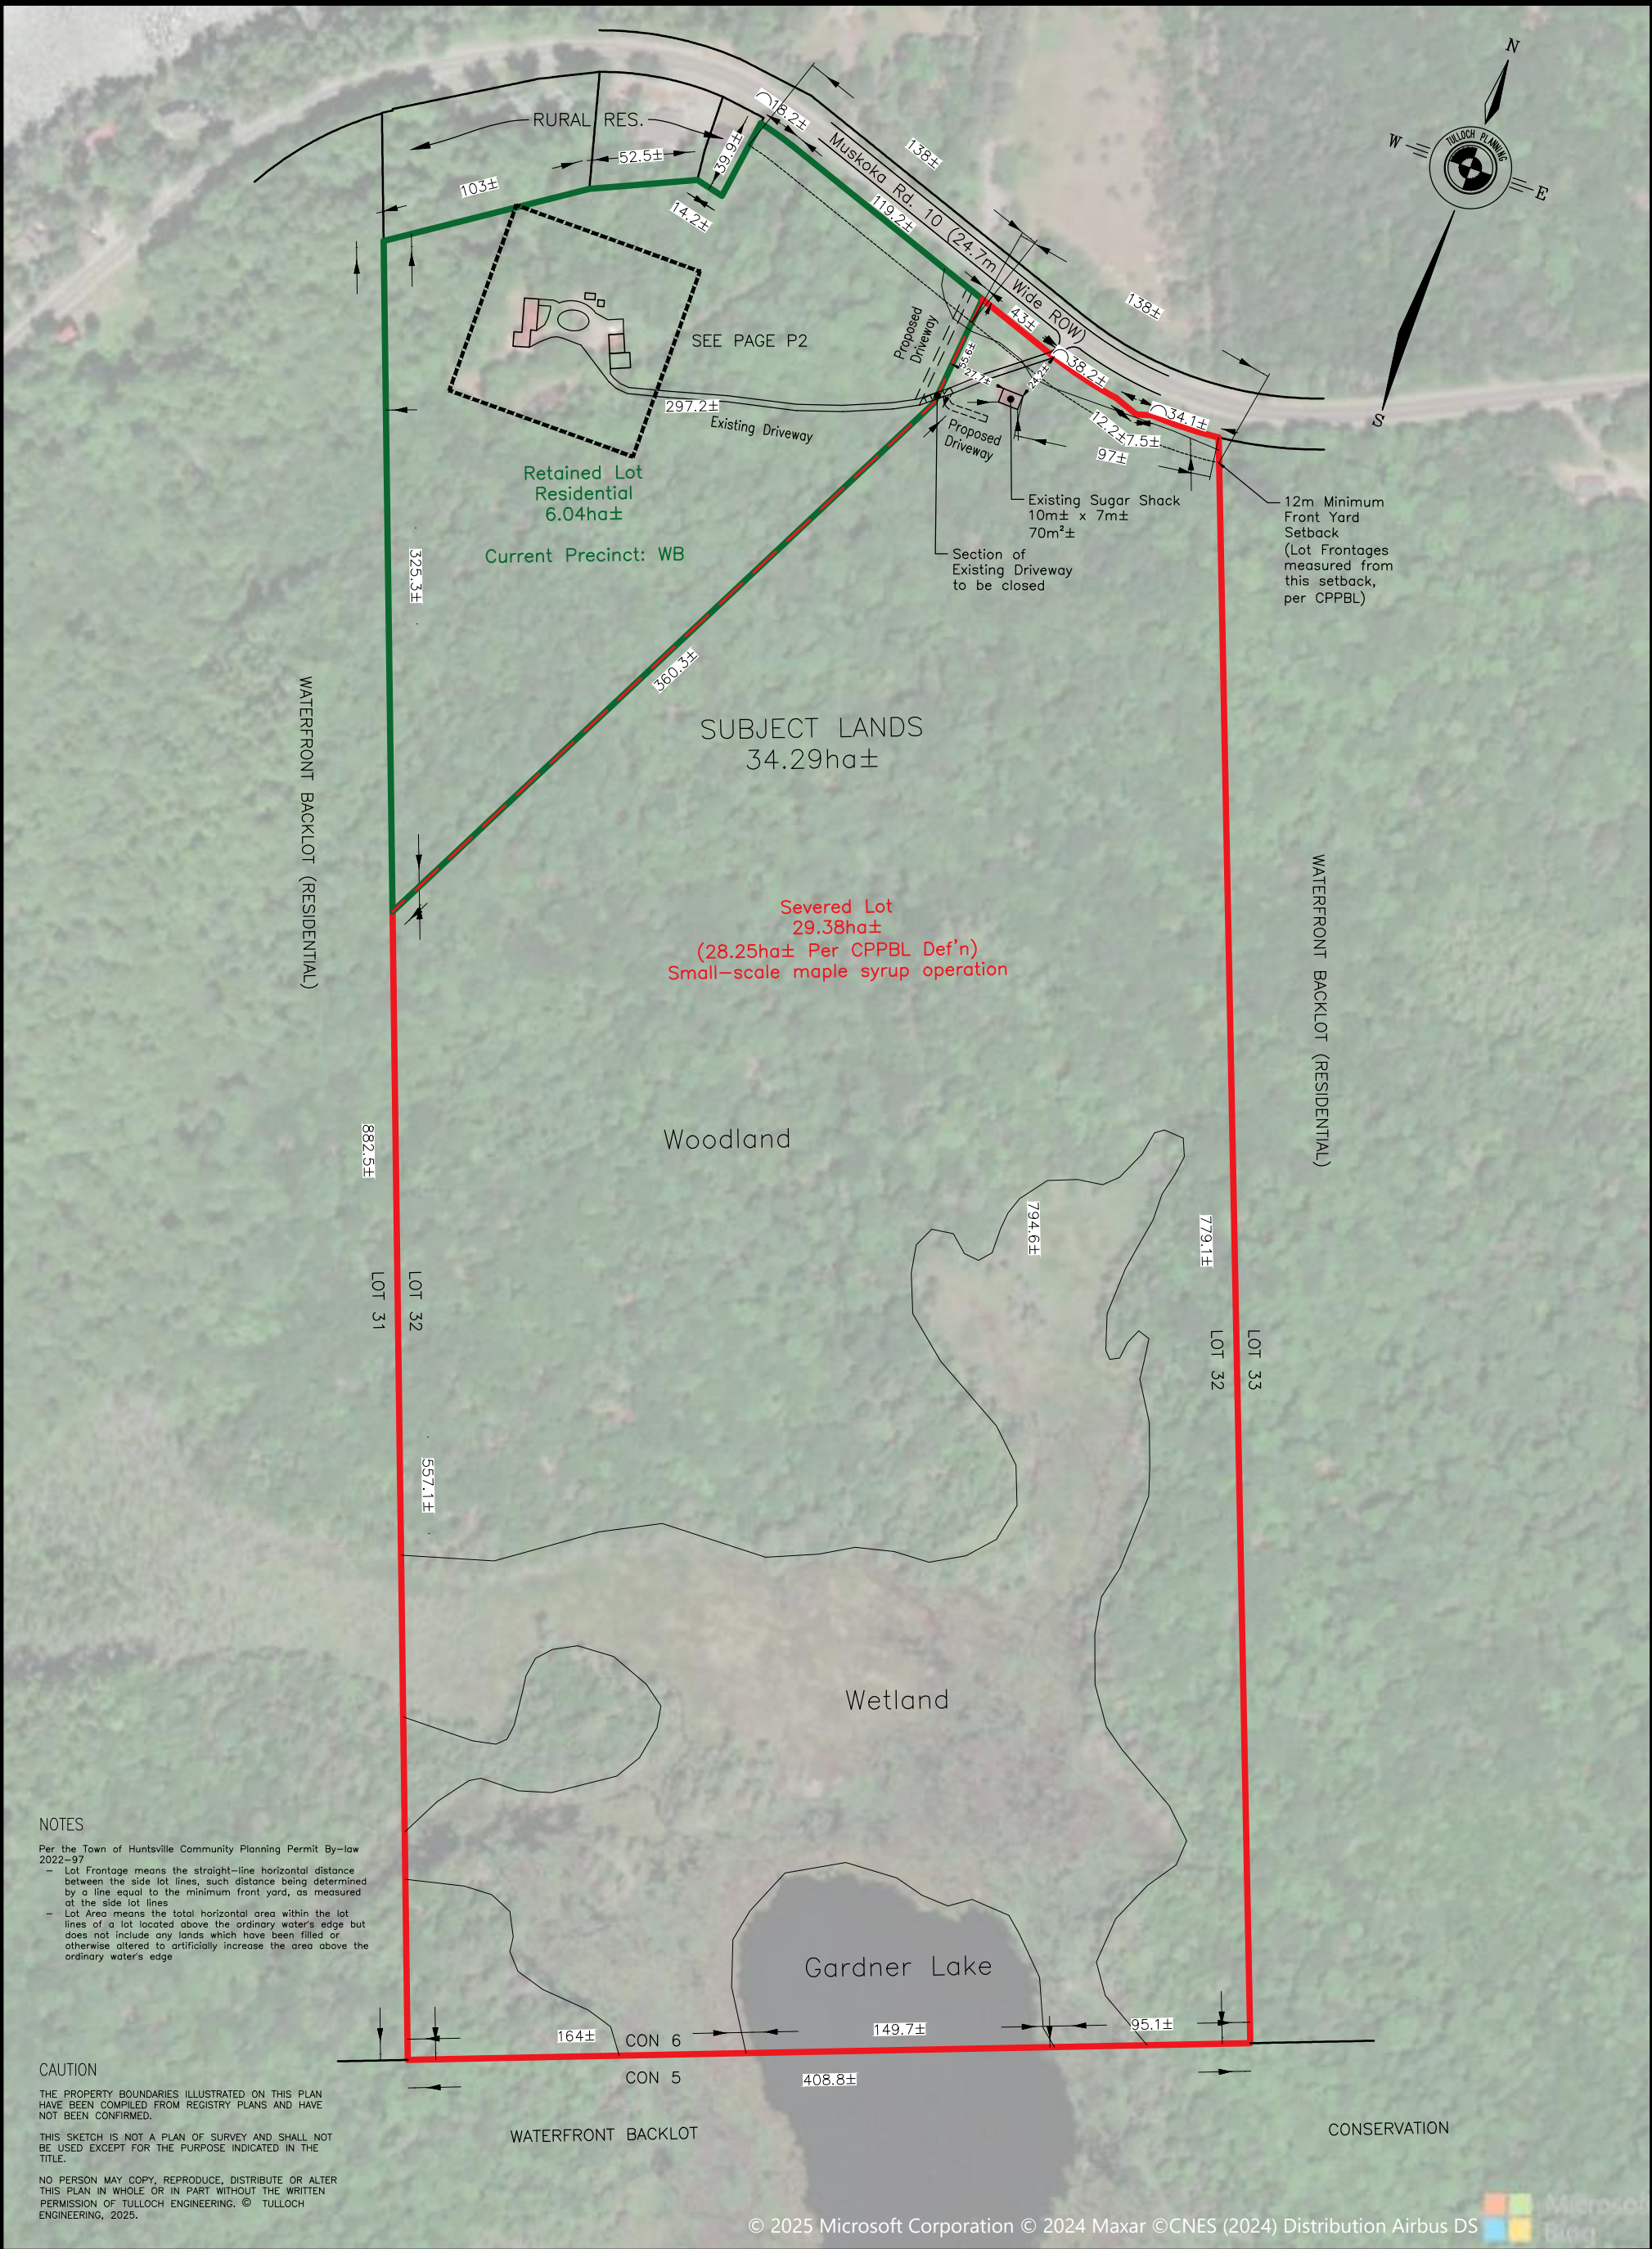


T: 705-789-7851
huntsville@tulloch.ca

80 MAIN ST W
HUNTSVILLE, ONTARIO
P1H 1W9

PROJECT: **1503 Muskoka Rd 10**
Pt Lot 32, Con 6, Stephenson
Town of Huntsville
District Municipality of Muskoka

DRAWING: **Sketch for**
Consent to Sever

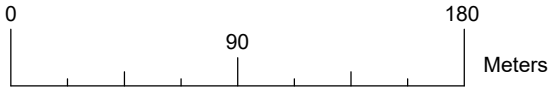

DRAWN BY: MDJ	CHECKED BY: SS	PROJECT No. : 25-0619	SHEET P1
SCALE: 1:3000	PLOT SIZE: 11x17	DATE: Sept 25, 2025	