


1 JUNE 21 9:00AM
Scale: 1:48


SHADOW STUDY

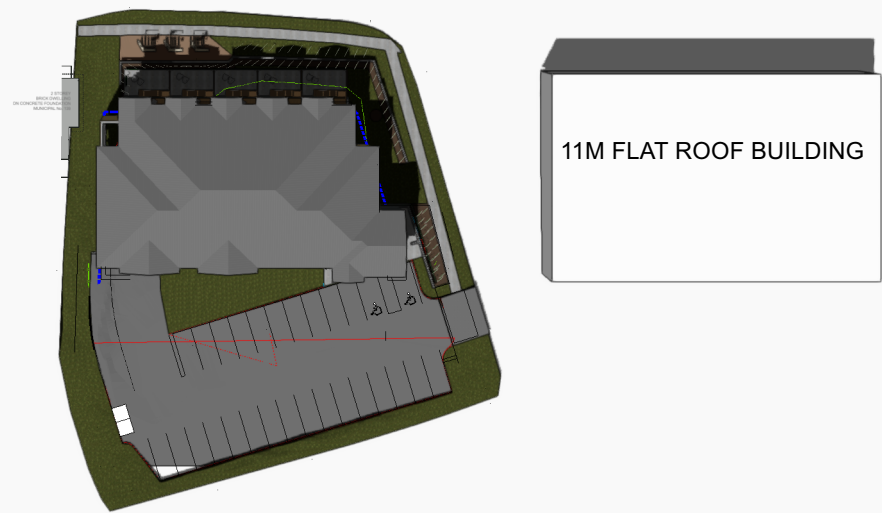


1 JUNE 21 1:00PM
Scale: 1:48

PRE FABRICATED OFF SITE

SHADOW STUDY

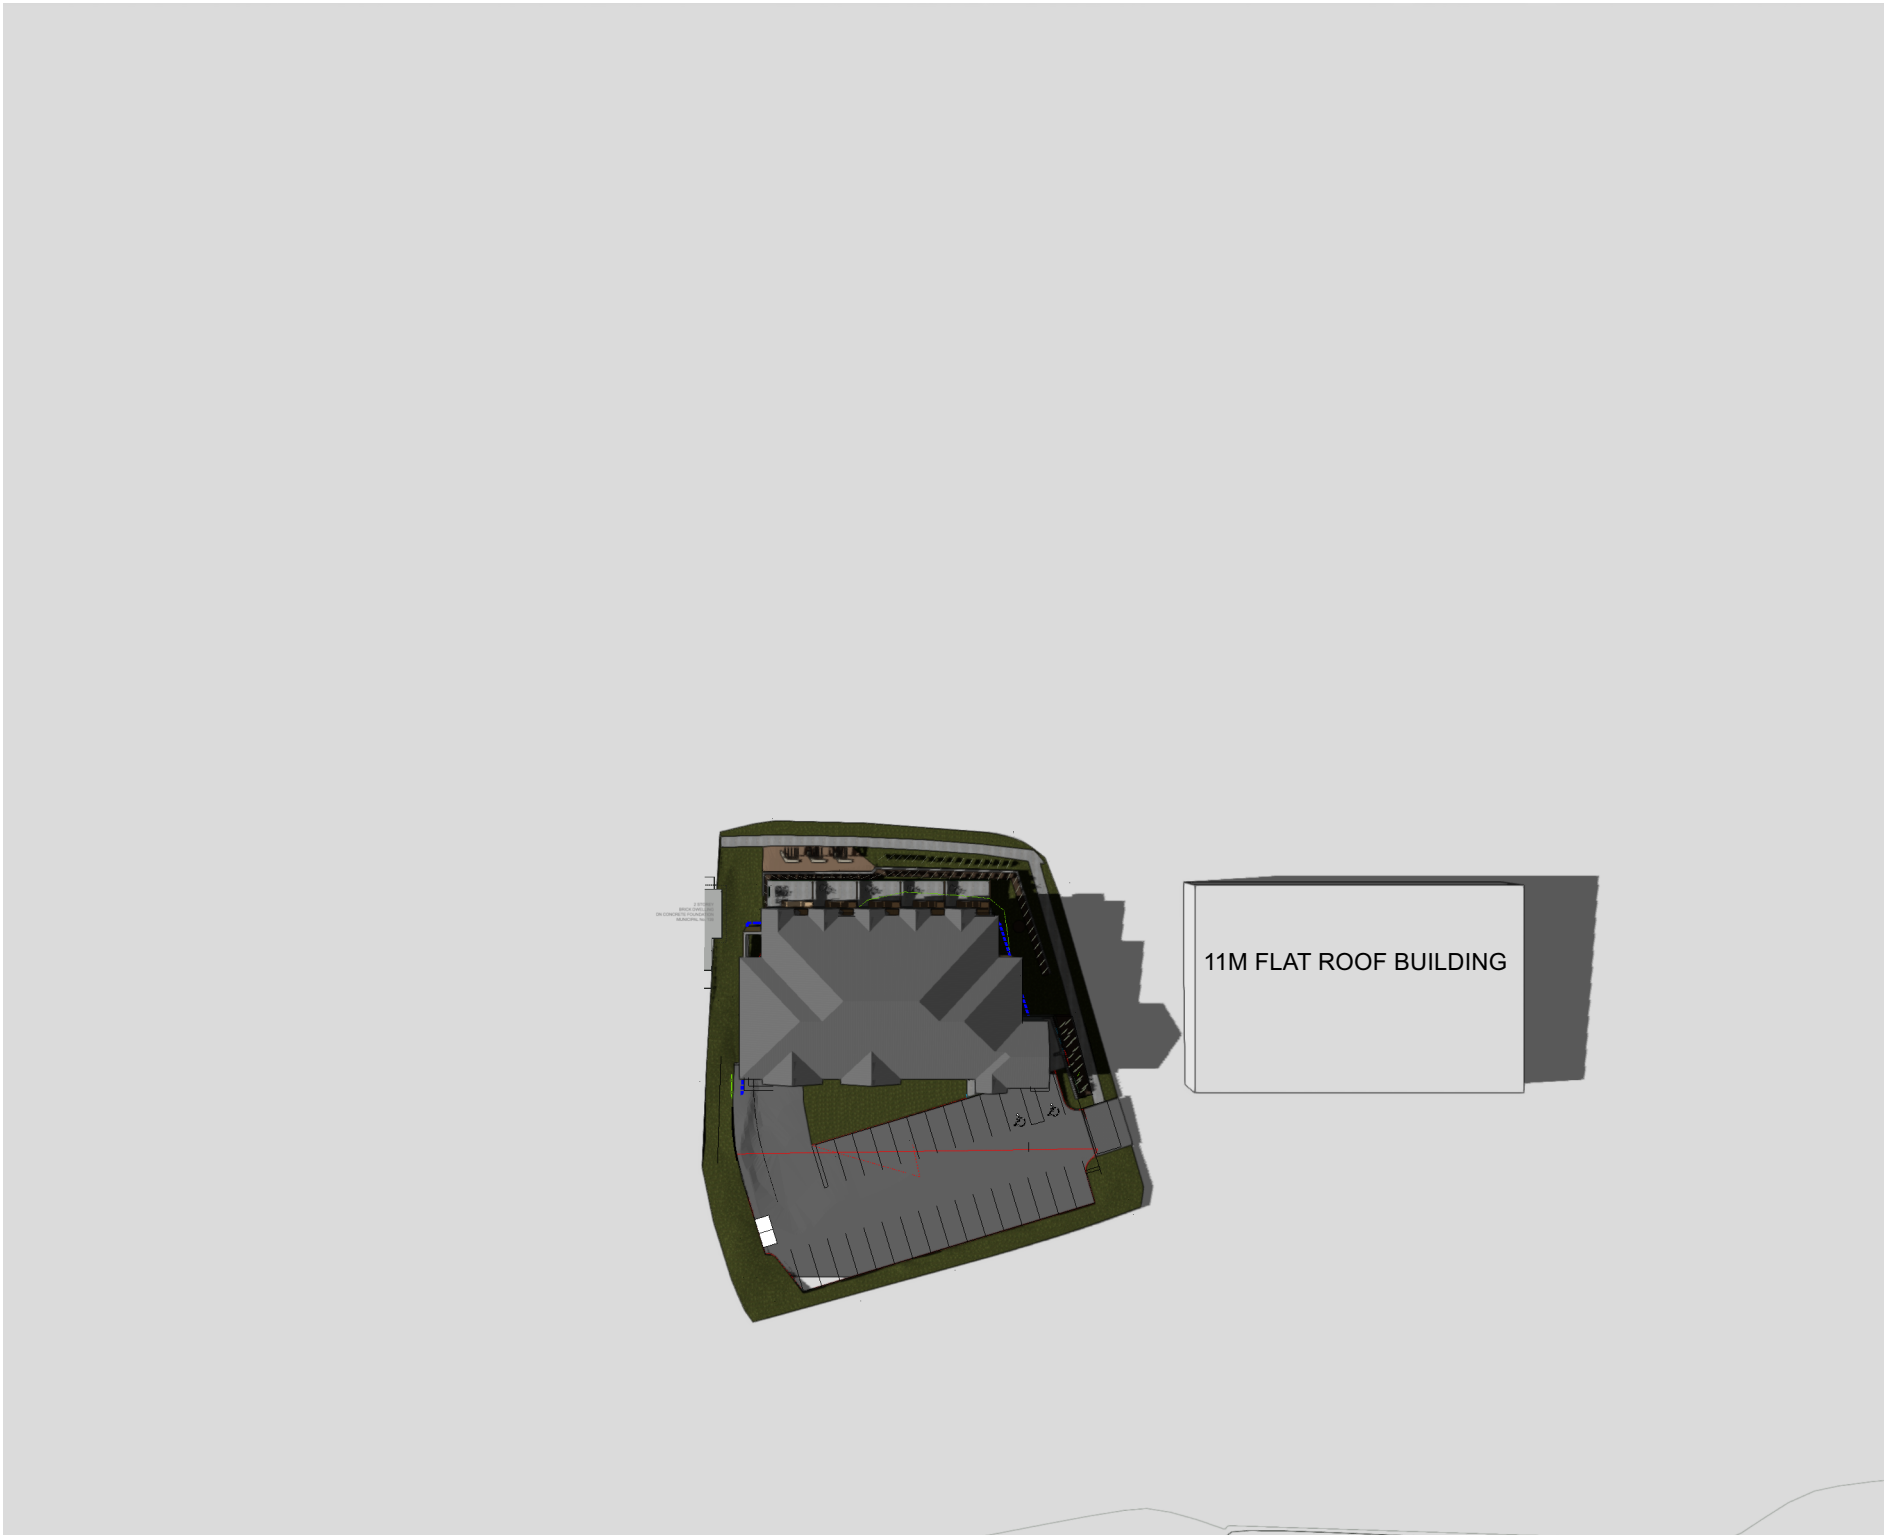


1 JUNE 21 4:00PM
Scale: 1:48

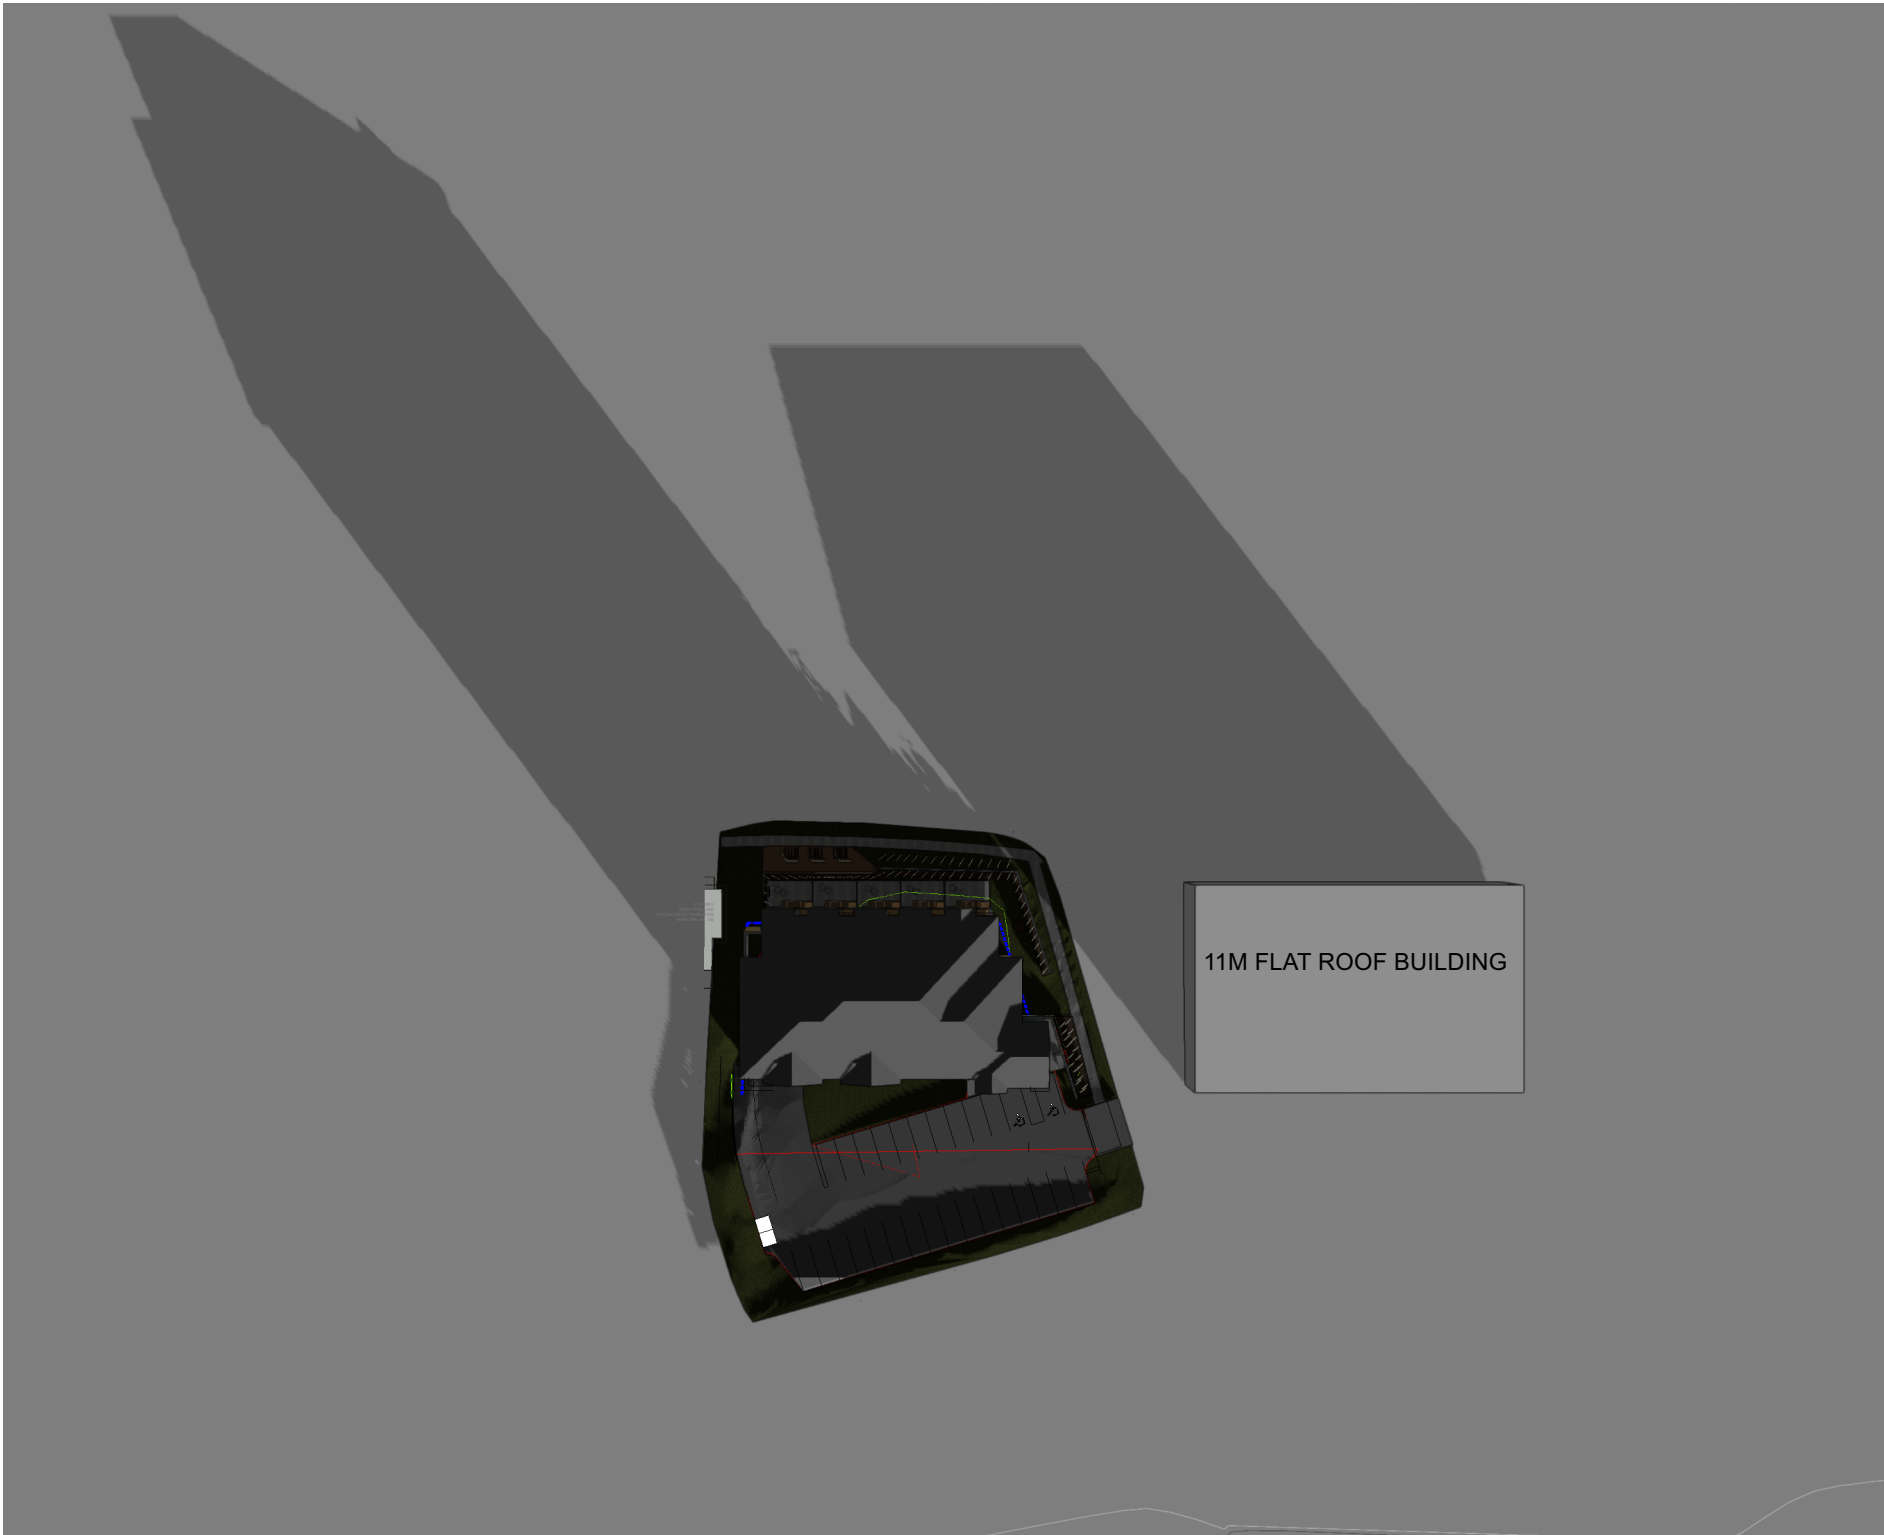


11M FLAT ROOF BUILDING

1 DEC.21 9:00AM
Scale: 1:48

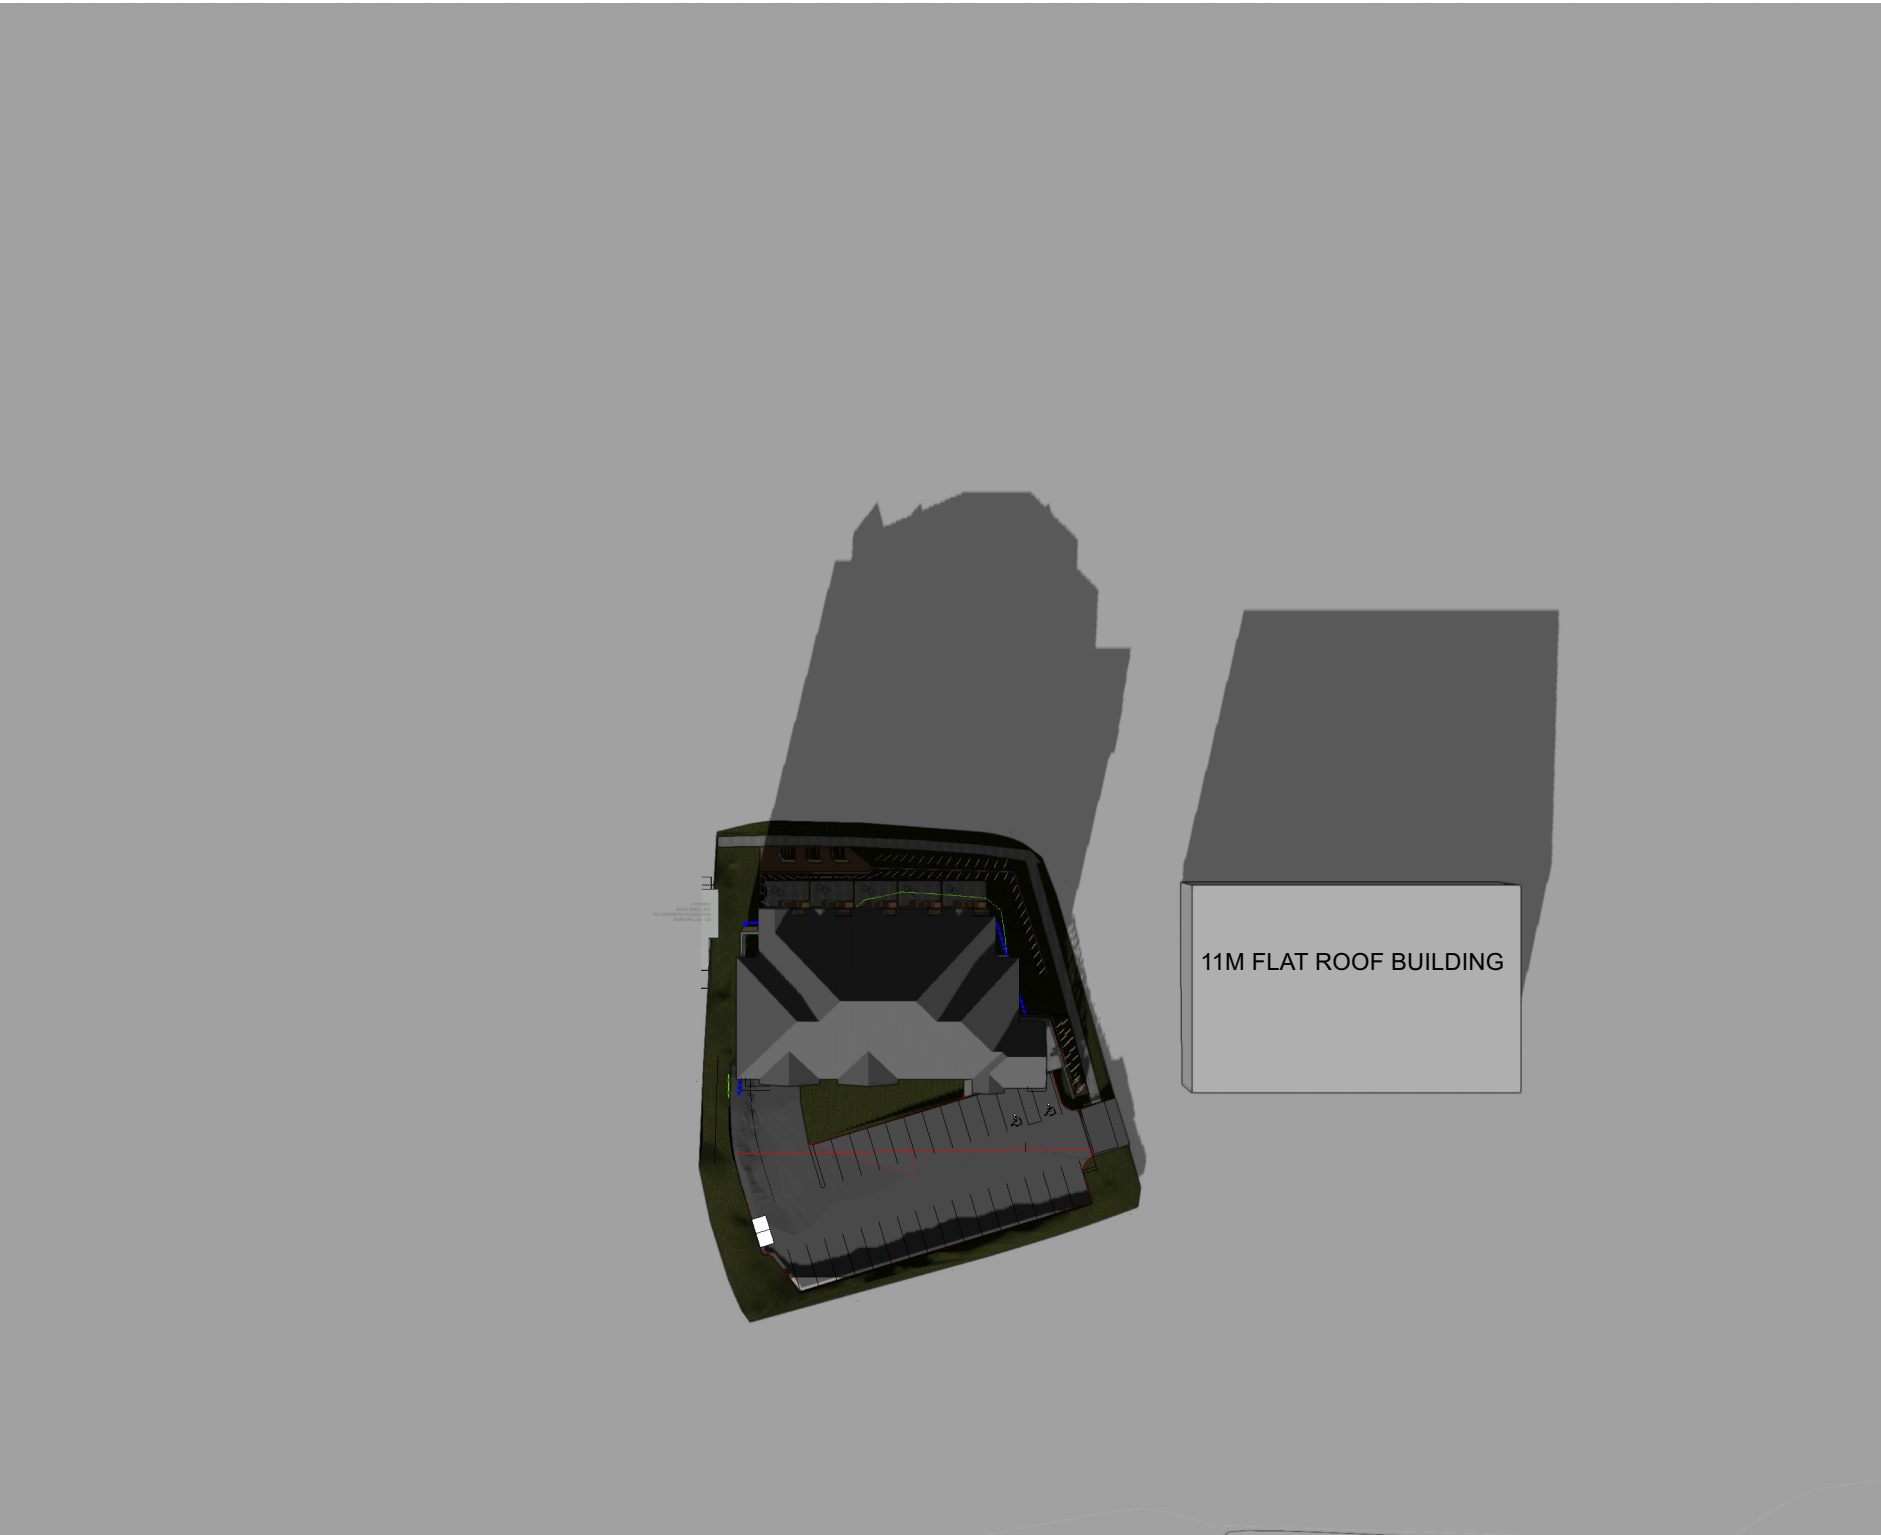

1 DEC.21 1:00PM
Scale: 1:48

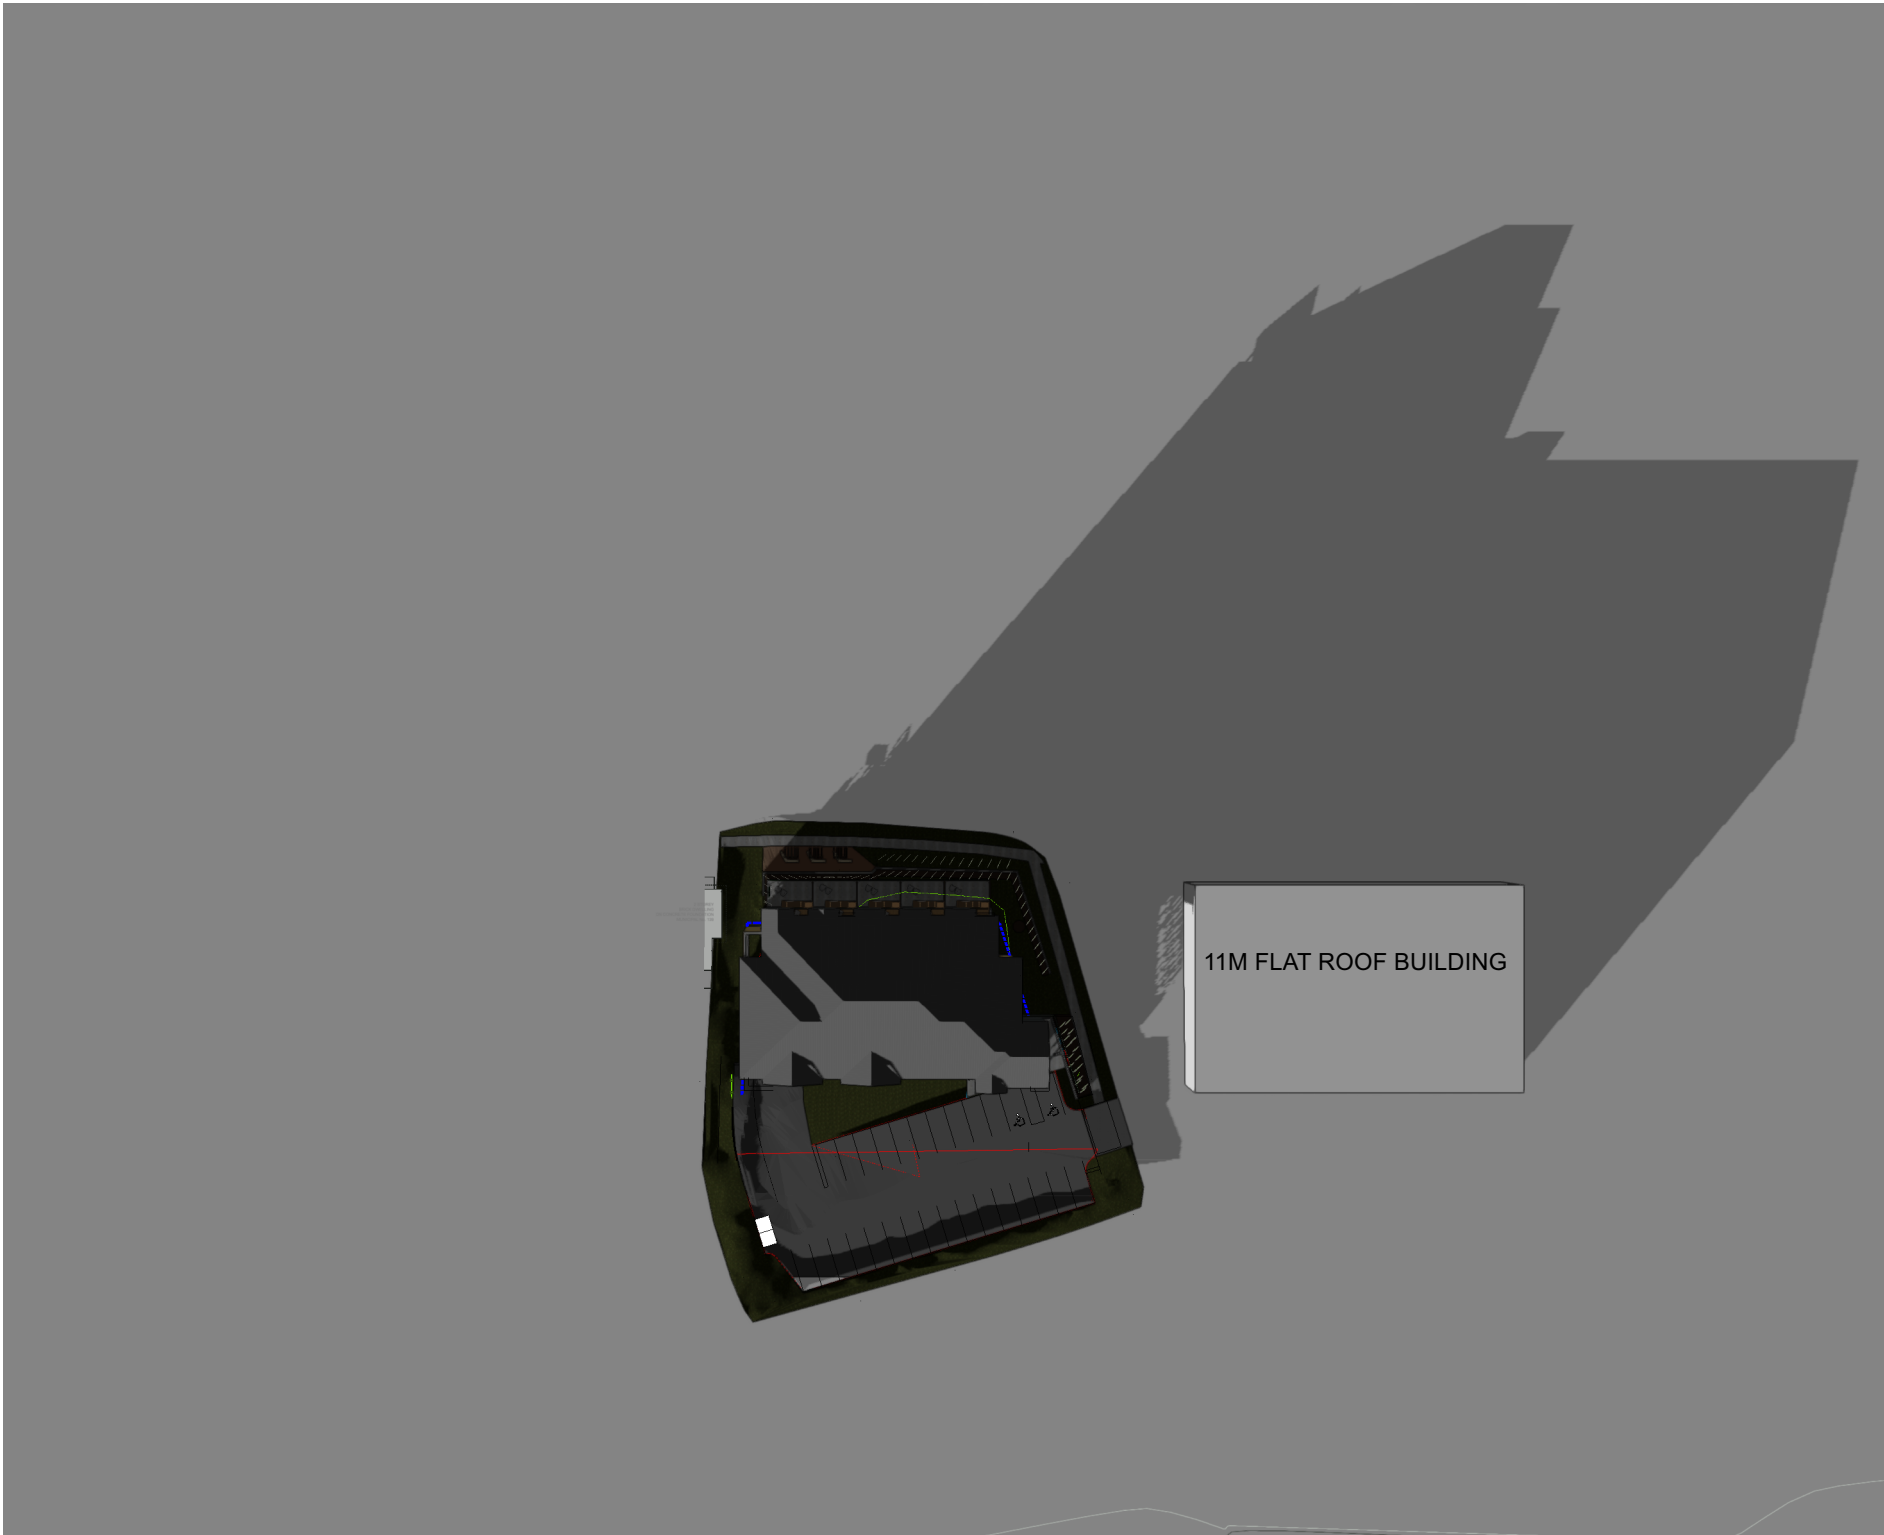

1 DEC.21 4:00PM
Scale: 1:48

SHADOW STUDY