


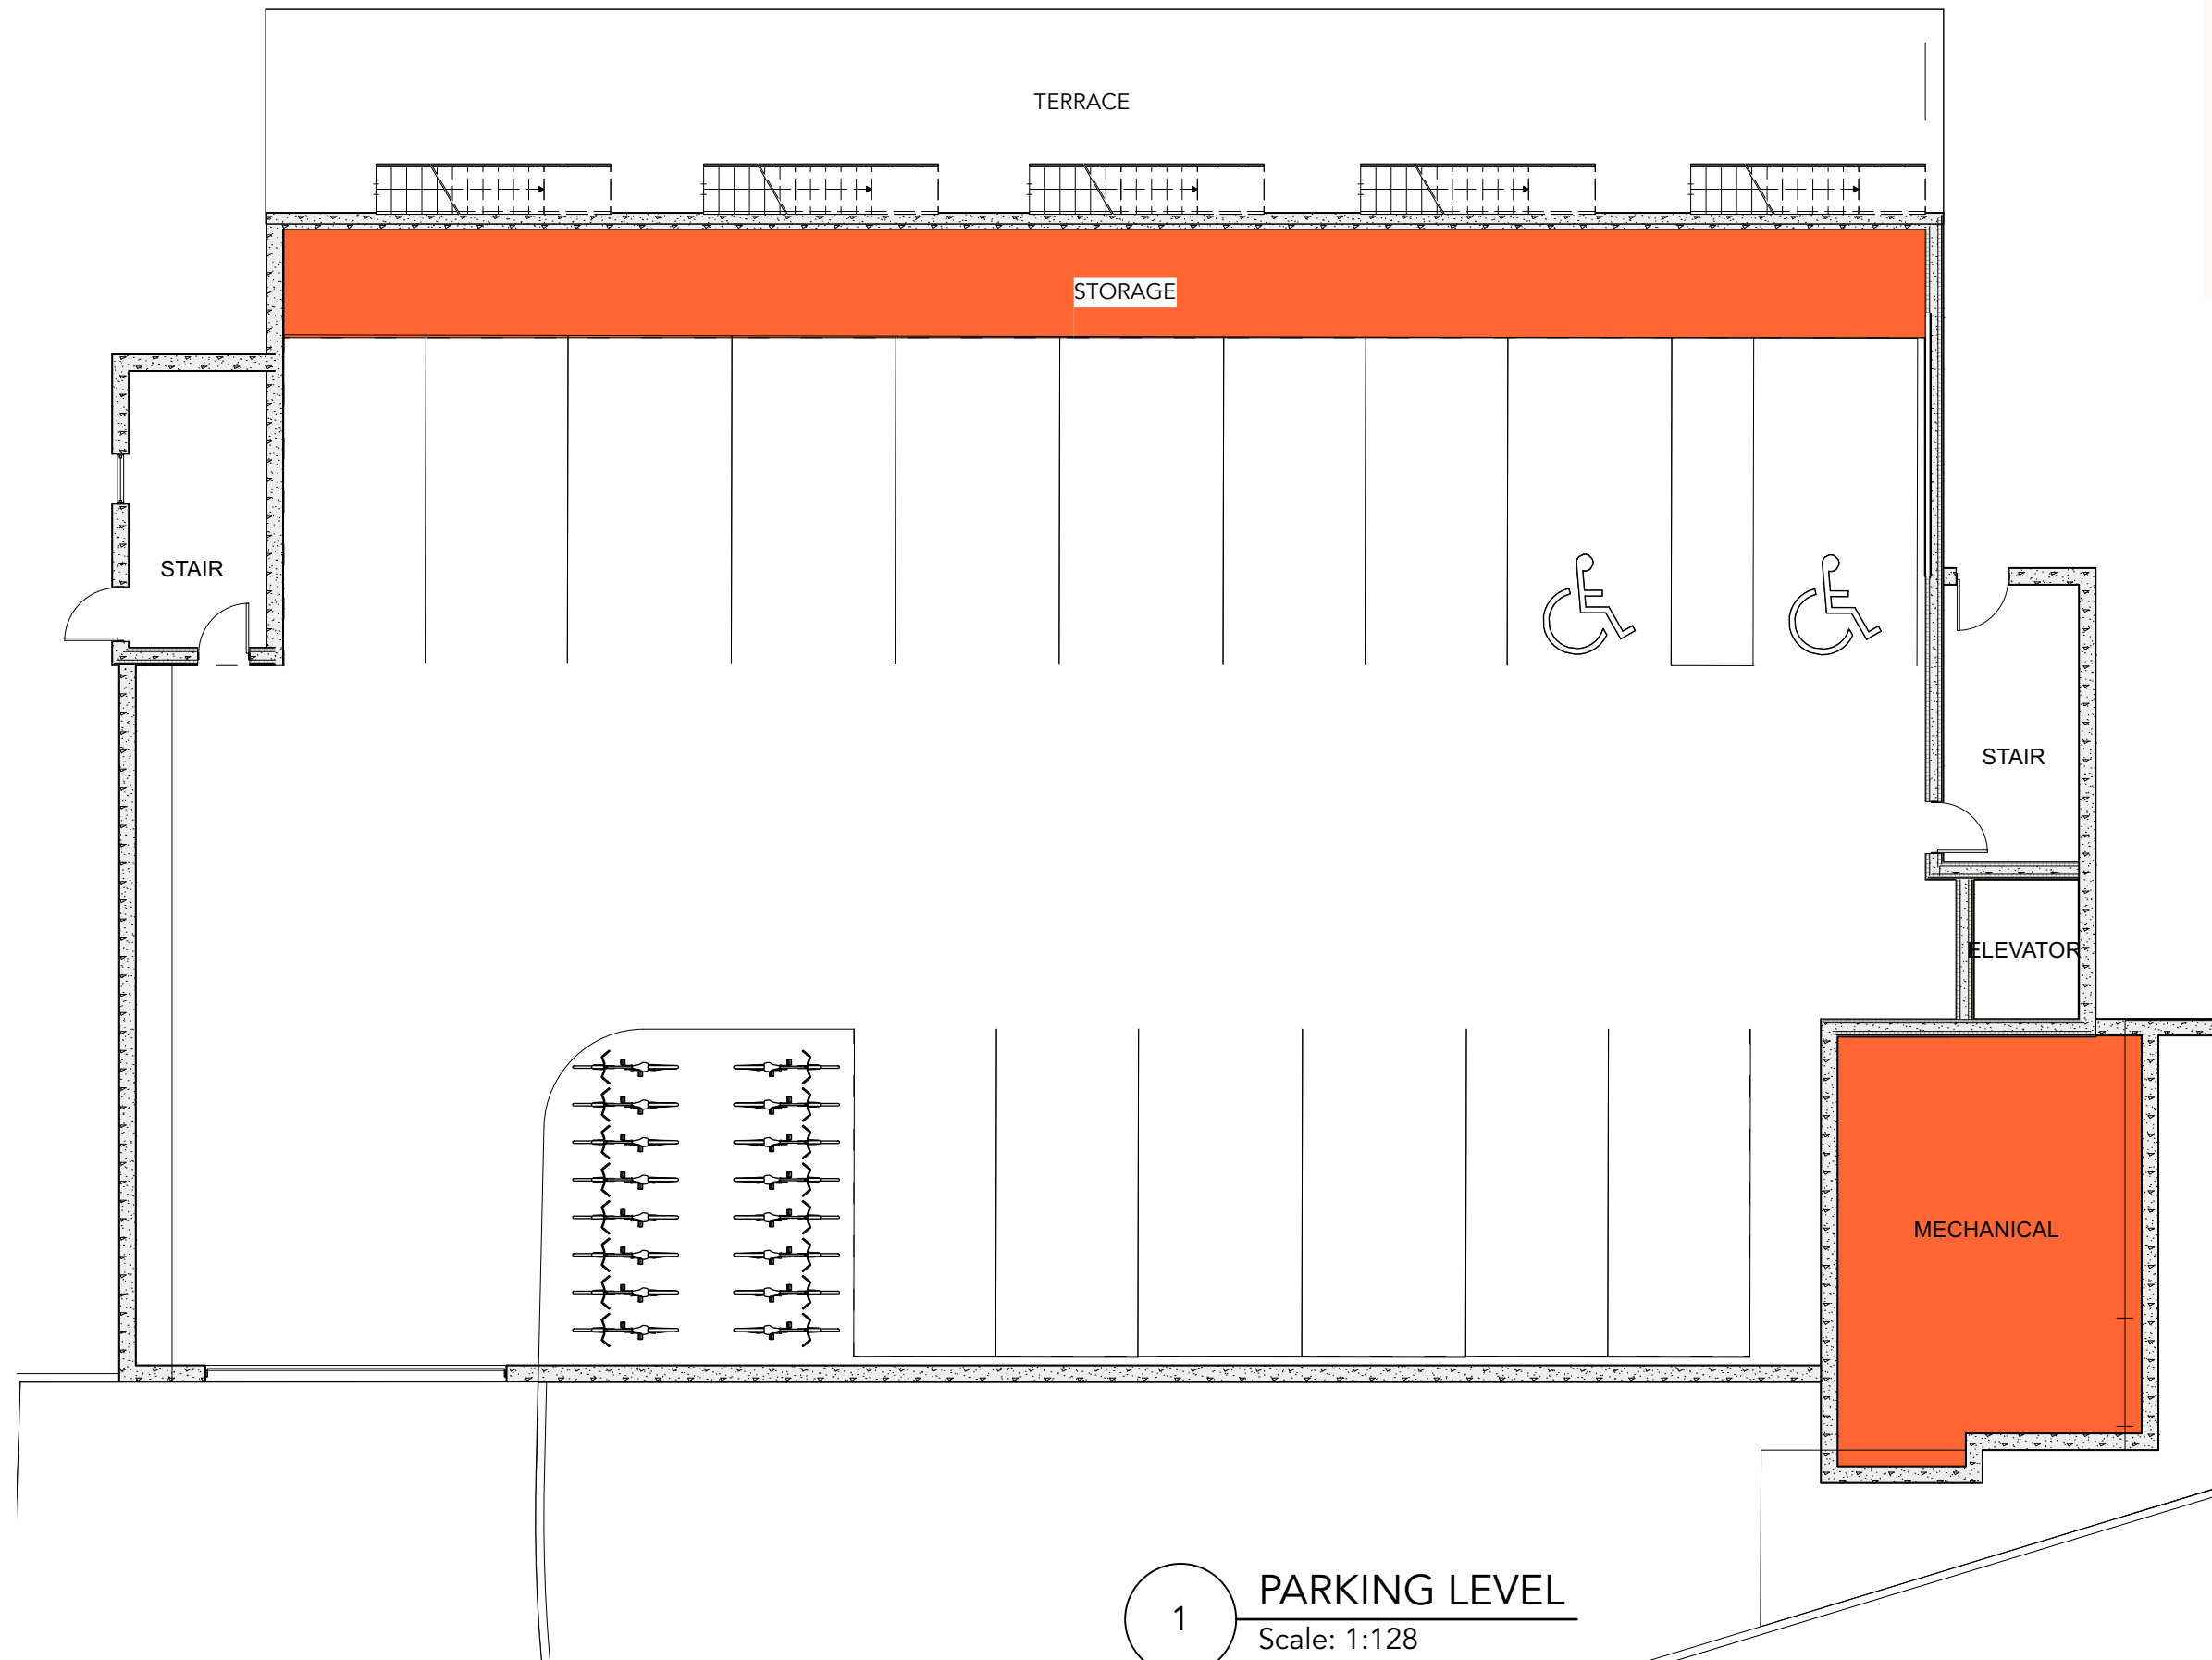

1 PARKING LEVEL
Scale: 1:128



3- BACHELOR - 404 SQ.FT.
3 - ONE BEDROOM - 573 SQ.FT.
5 - 2 STOREY TOWNHOUSE - 1246 SQ.FT.

3 TAIT ST.



1

SECOND FLOOR

Scale: 1:128

- 3- BACHELOR - 404 SQ.FT.
- 3 - ONE BEDROOM - 573 SQ.FT.
- 1 - ONE BEDROOM - 674 SQ.FT.
- 5 - 2 STOREY TOWNHOUSE - 1246 SQ.FT.

SECOND FLOOR PLAN

3 TAIT ST.



2

THIRD FLOOR

Scale: 1:128

3- BACHELOR - 404 SQ.FT.
8 - ONE BEDROOM - 573 SQ.FT.
1 - ONE BEDROOM - 674 SQ.FT.

THIRD FLOOR PLAN

3 TAIT ST.

