


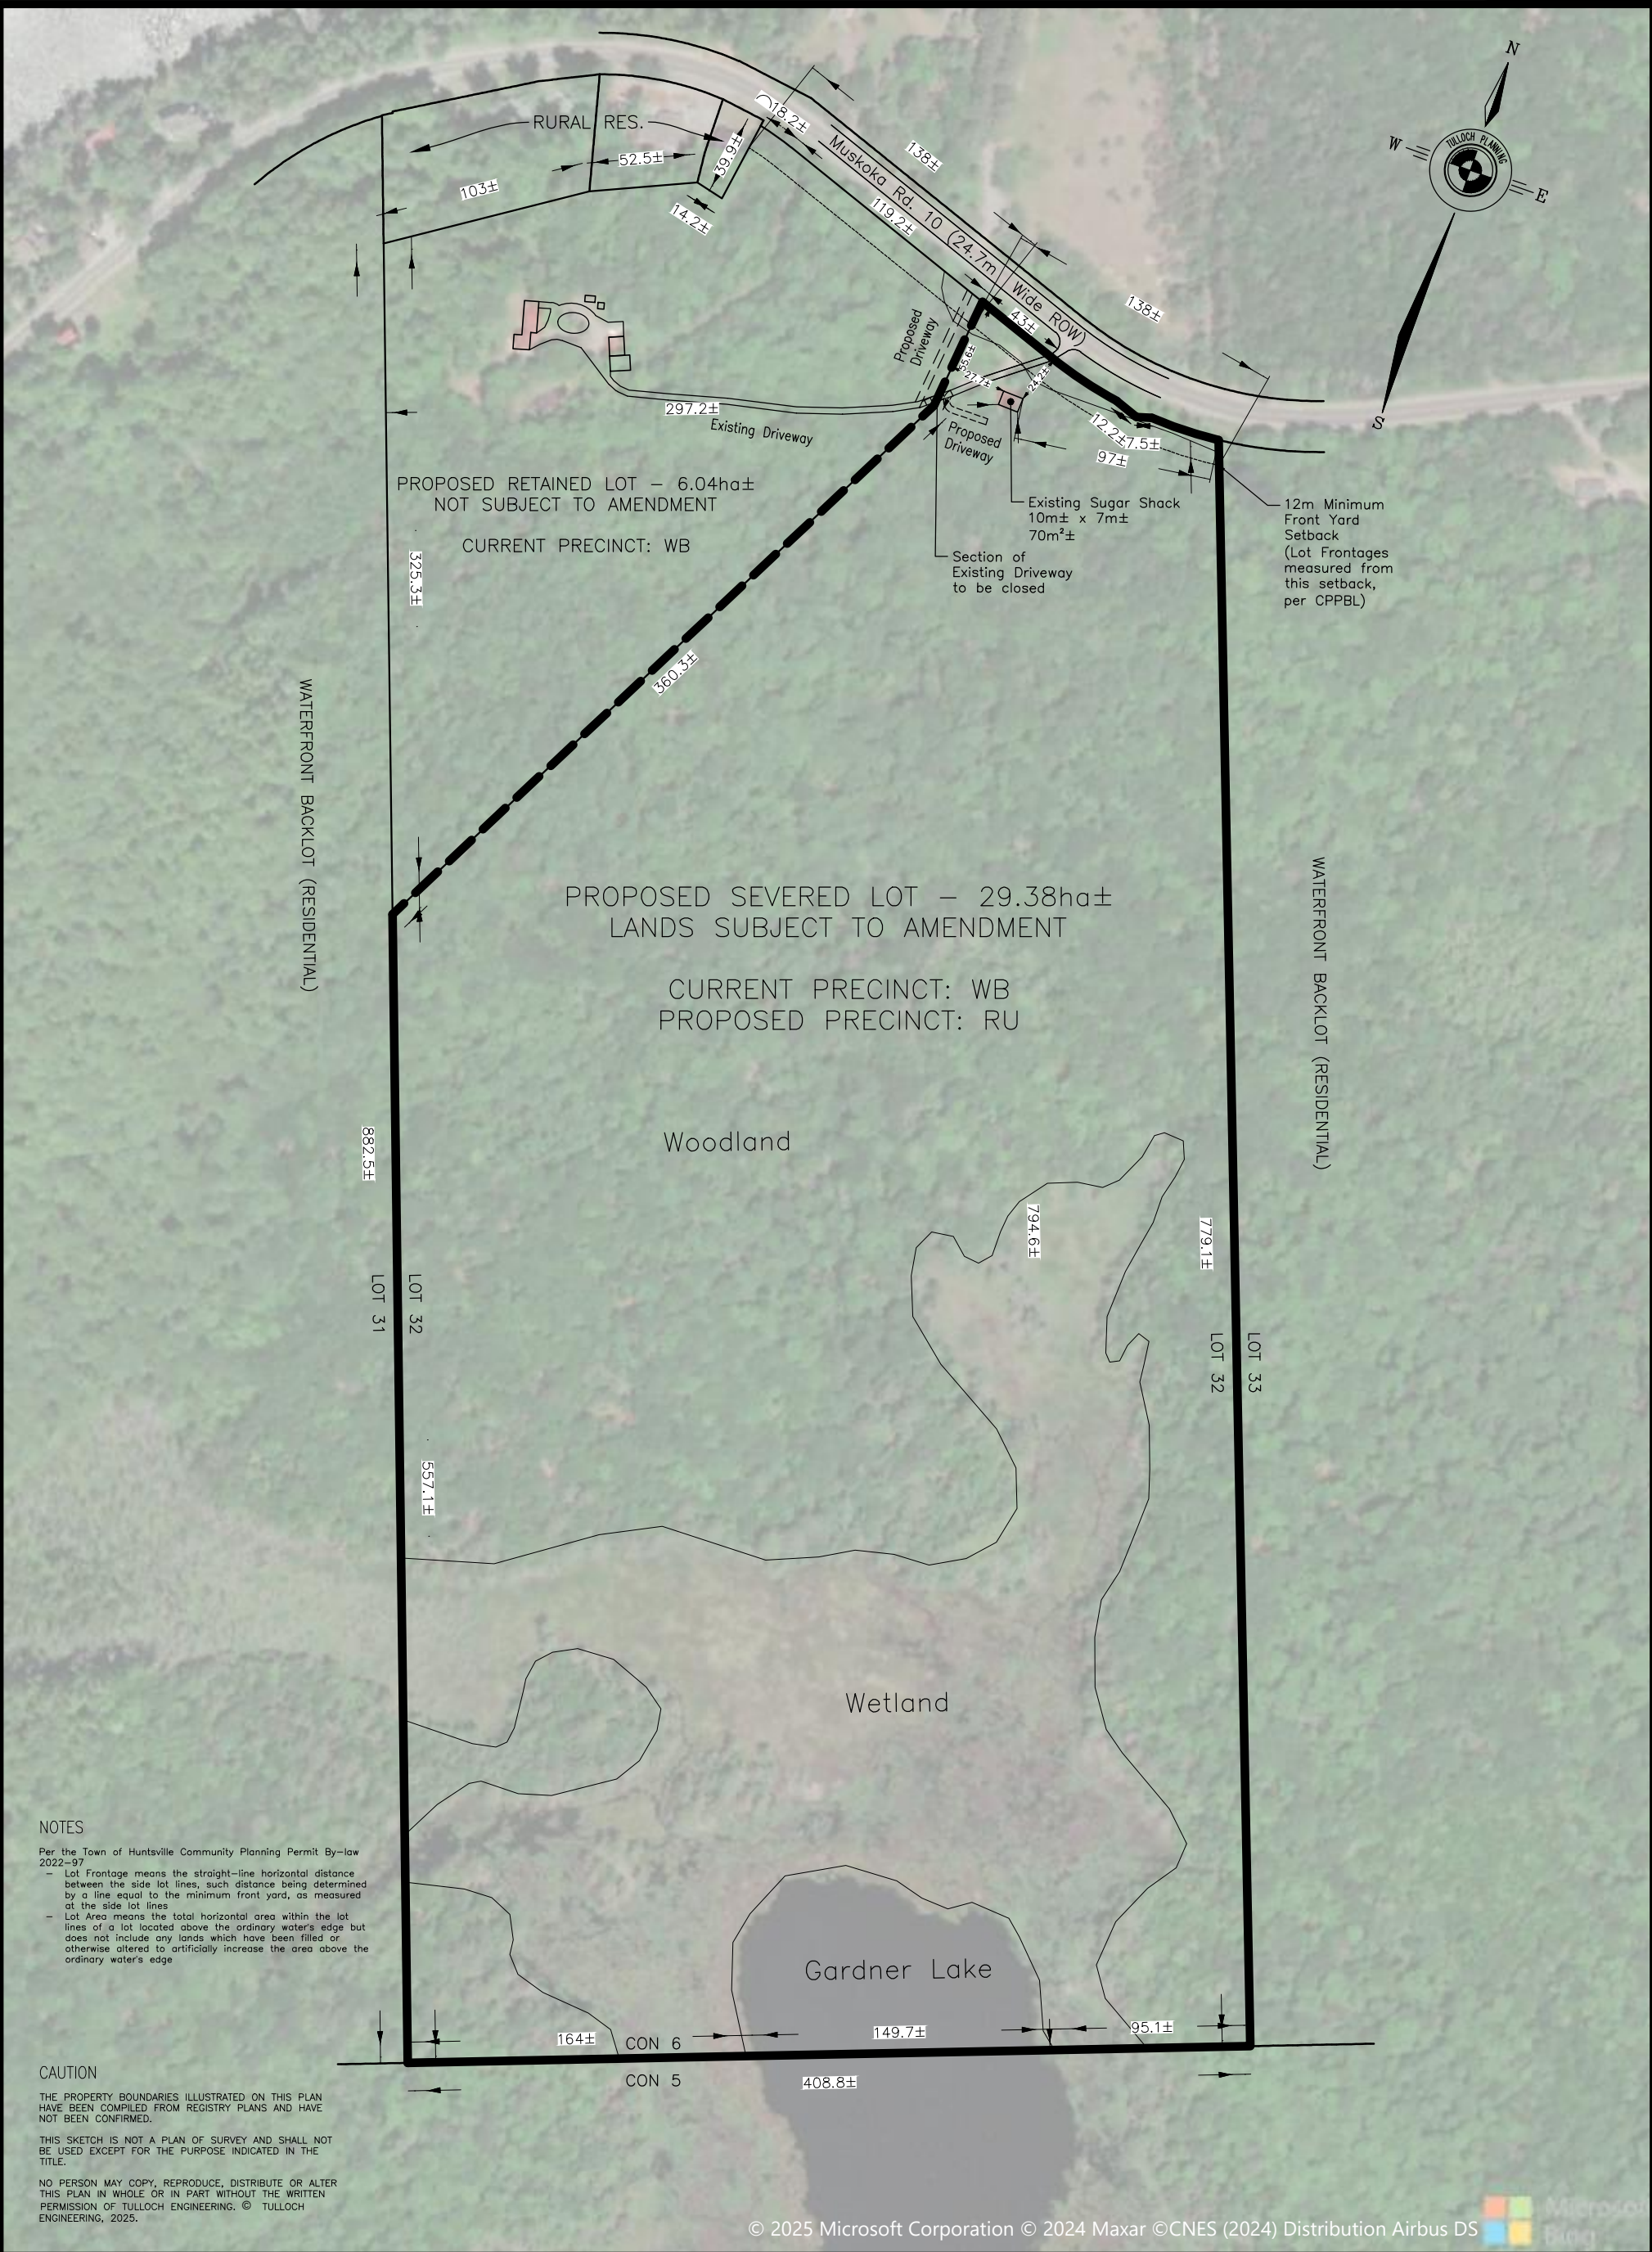

 T: 705-789-7851 huntsville@tulloch.ca 80 MAIN ST W HUNTSVILLE, ONTARIO P1H 1W9	PROJECT: 1503 Muskoka Rd 10 Pt Lot 32, Con 6, Stephenson Town of Huntsville District Municipality of Muskoka	090180 Meters			
	DRAWING:	DRAWN BY: MDJ	CHECKED BY: SS	PROJECT No. : 25-0619	SHEET P3
	Sketch for CPP By-Law Amendment	SCALE: 1:3000	PLOT SIZE: 11x17	DATE: Sept 25, 2025	