


OVERVIEW PLAN
1:5000 METRIC

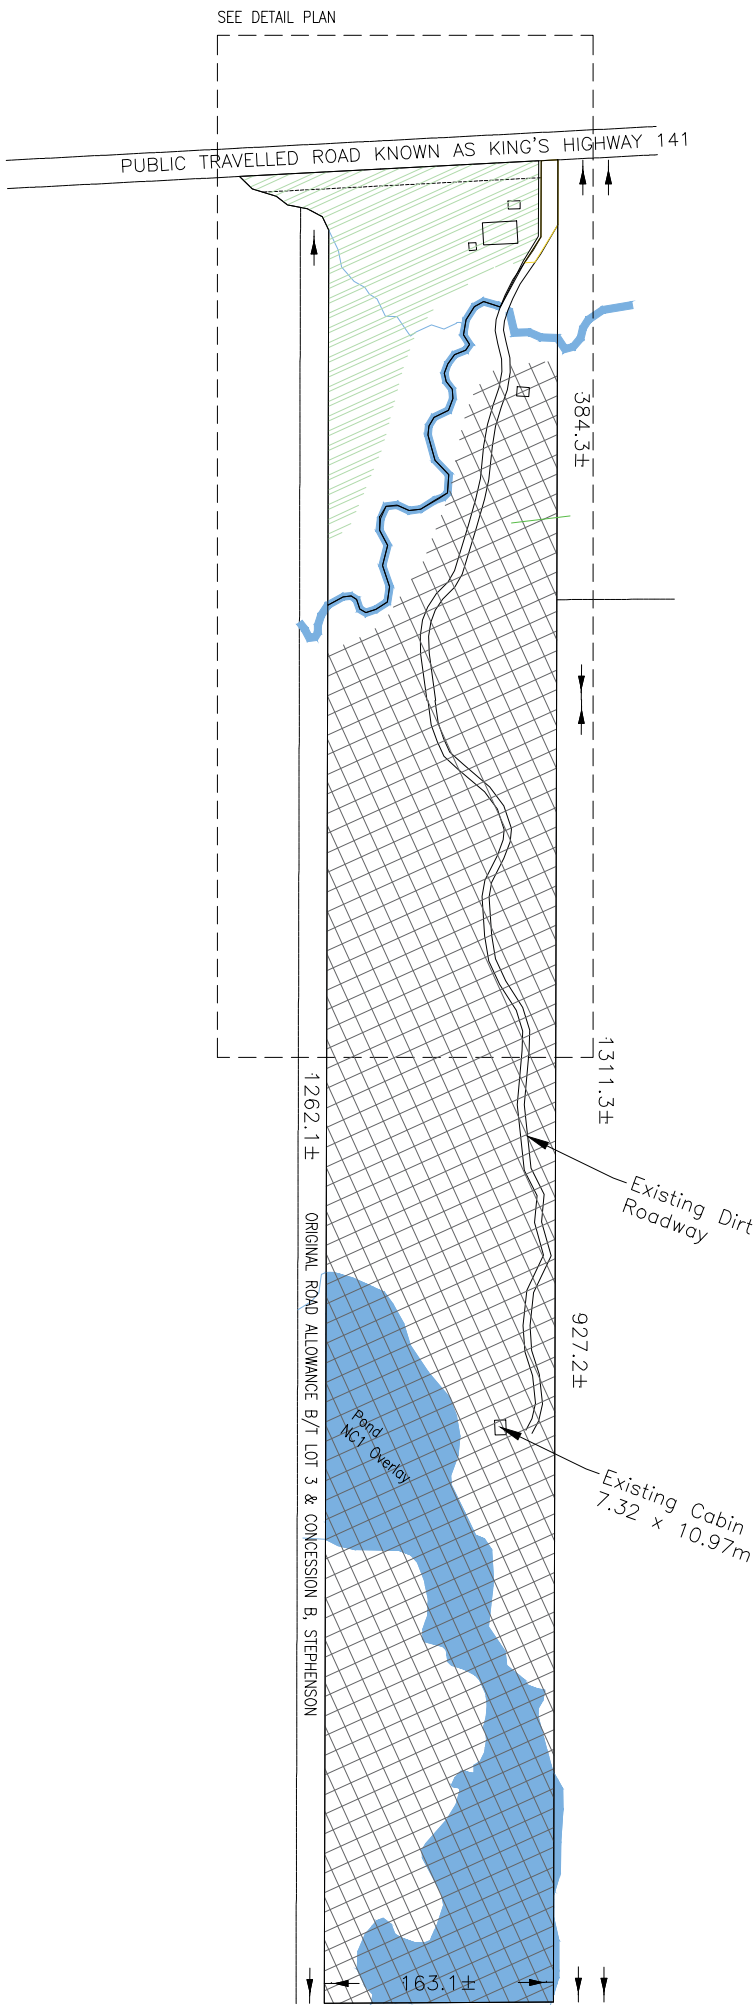



CAUTION

THE PROPERTY BOUNDARIES ILLUSTRATED ON THIS PLAN WERE COMPILED FROM LAND REGISTRY OFFICE DOCUMENTS, TOWN OF HUNTSVILLE GIS DATA AND AERIAL IMAGERY. THE LOCATION AND ACCURACY OF BOUNDARIES ARE NOT CONFIRMED.

THIS SKETCH IS NOT A PLAN OF SURVEY AND SHALL NOT BE USED EXCEPT FOR THE PURPOSE INDICATED IN THE TITLE.

NO PERSON MAY COPY, REPRODUCE, DISTRIBUTE OR ALTER THIS PLAN IN WHOLE OR IN PART WITHOUT THE WRITTEN PERMISSION OF TULLOCH ENGINEERING. © TULLOCH ENGINEERING, 2024.

DETAIL PLAN
1:2000 METRIC

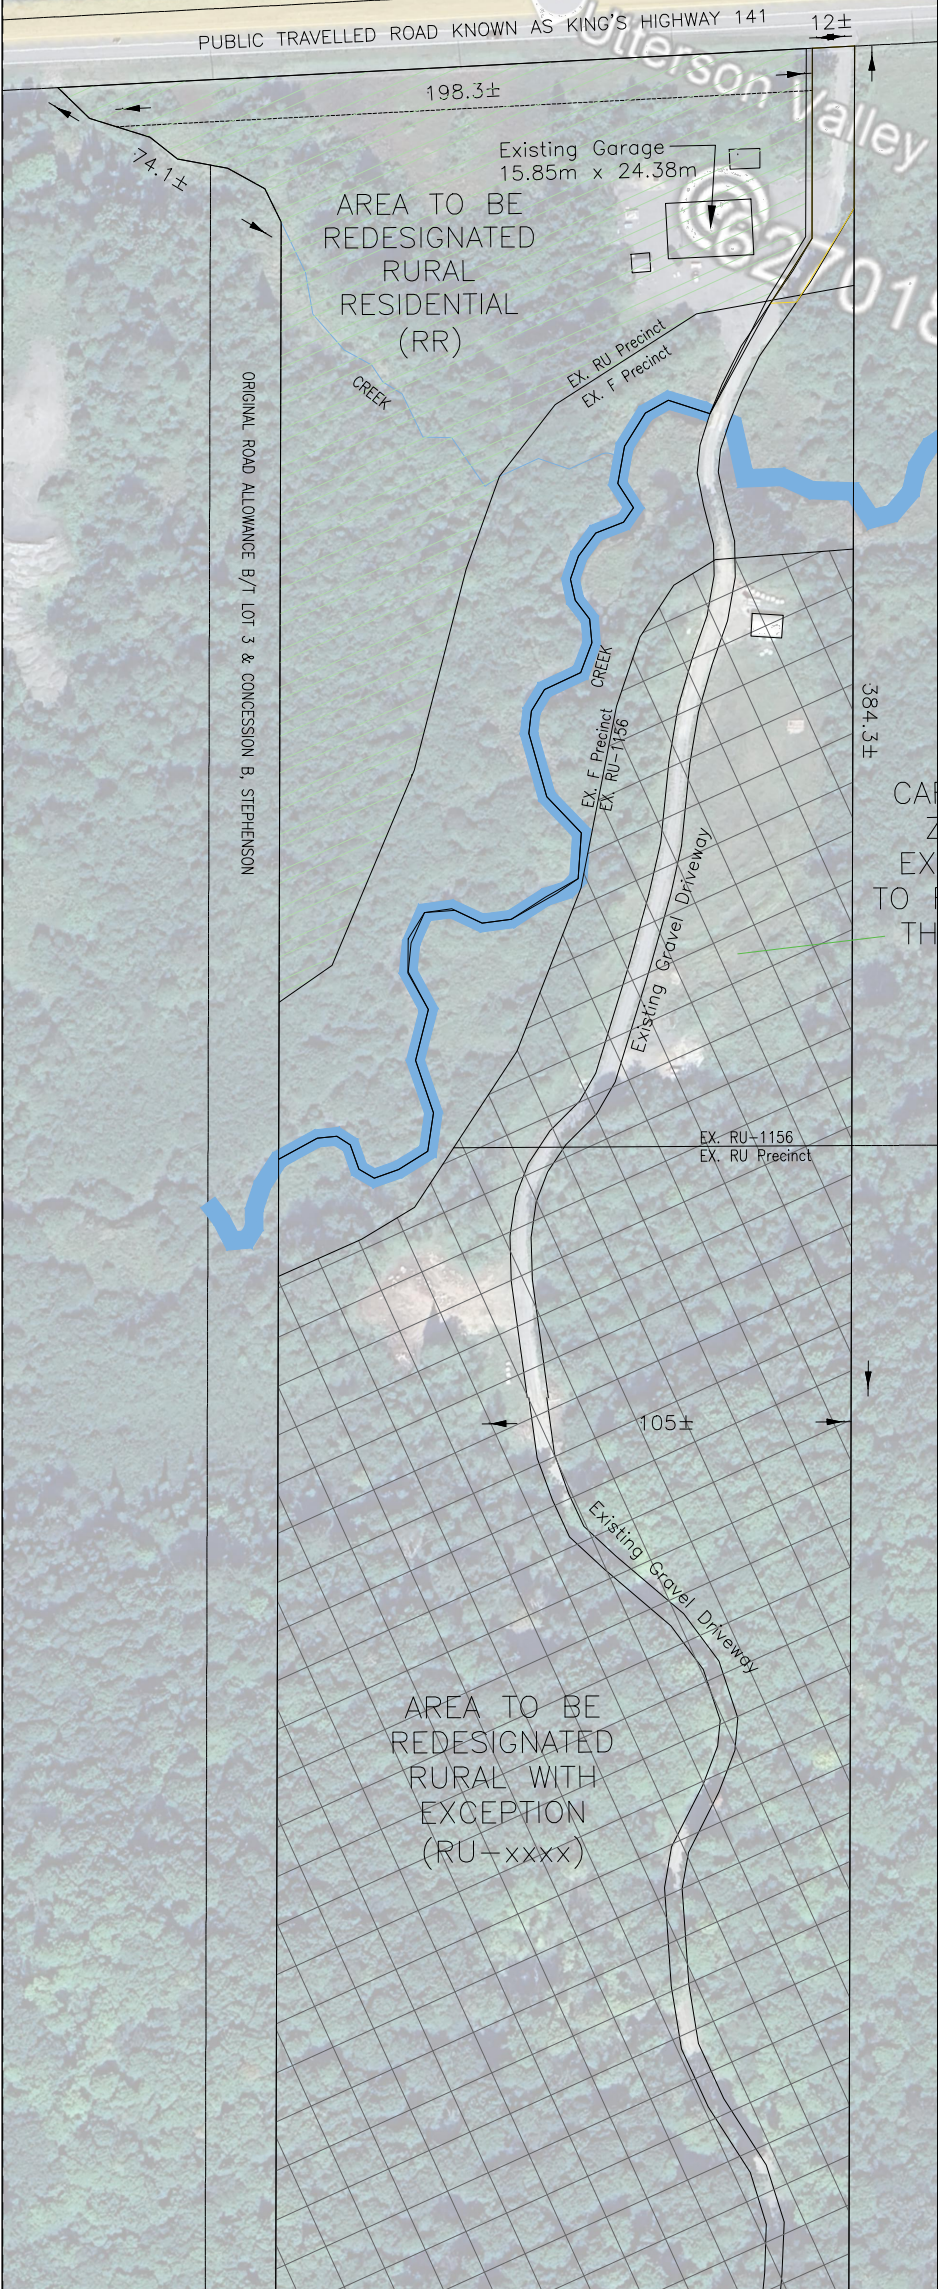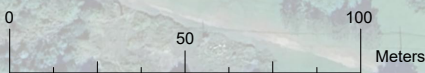

T: 705-522-6303
sudbury@tulloch.ca

131 FIELDING ROAD
LIVELY, ONTARIO
P3Y 1L7

PROJECT:

**1317 Highway 141
Huntsville
Pt Lot 3, Cons 5-6, Stephenson**

DRAWING:

Sketch for CPPBLA

No.	DATE	BY	ISSUES / REVISIONS
DRAWN BY:	CHECKED BY:	PROJECT No. :	
MDJ	GH	24-1309	
SCALE:	DATE:		
AS NOTED	Oct 31, 2024		