

SKETCH FOR PROPOSED SEVERANCE
FOR WAYNE CLARK
WILLIAMSPORT ROAD, HUNTSVILLE
KPK SURVEYING INC.

2025

SCALE 1 : 1000



CAUTION:

CAUTION:
THIS IS NOT A PLAN OF SURVEY AND SHALL NOT BE
USED EXCEPT FOR THE PURPOSE INDICATED IN THE
TITLE BLOCK


NOTE:

NOTE:
THE PERIMETER DIMENSIONS AS SHOWN HEREON
WERE DERIVED FROM 35R-19725 AND NOT VERIFIED
BY ACTUAL SURVEY.

LEGEND:

— DENOTES VEGETATION BUFFER
- - - DENOTES YARD SETBACKS
SLF DENOTES STRAIGHT LINE FRONTPAGE

DETAIL - NOT TO SCALE

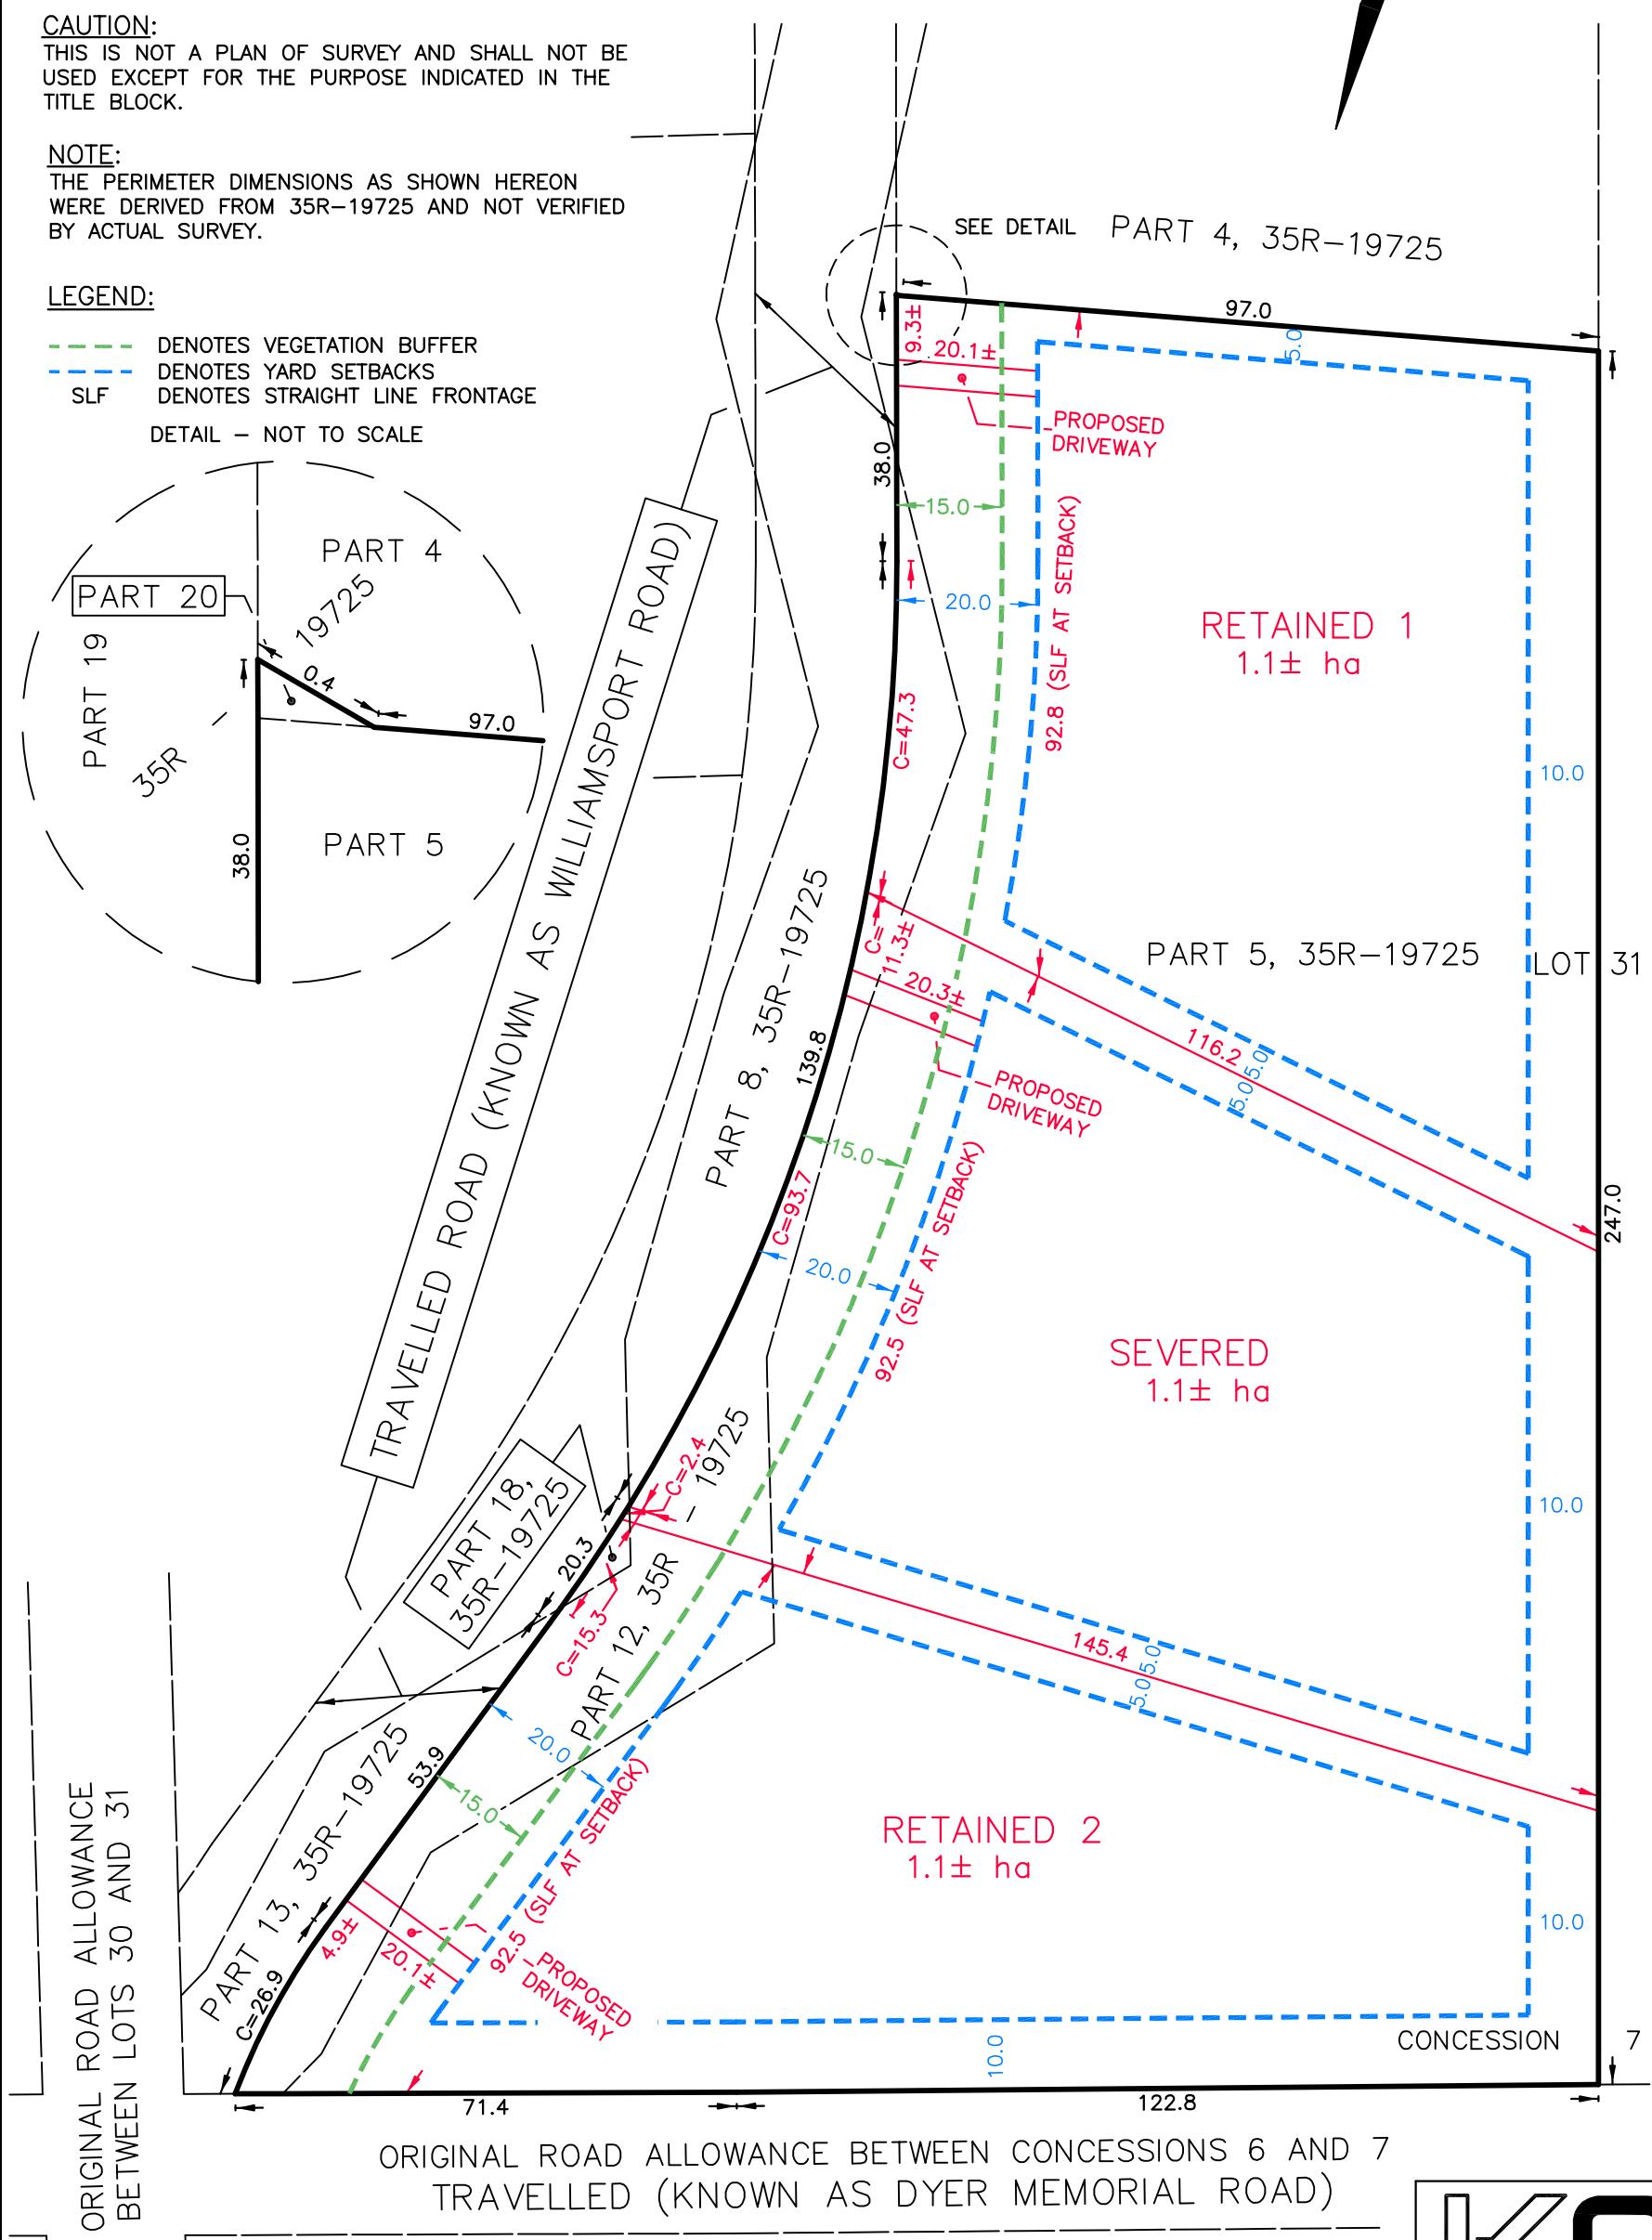

GEOGRAPHIC TOWNSHIP OF CHAFFEY
NOW IN THE TOWN OF HUNTSVILLE
DISTRICT MUNICIPALITY OF MUSKOKA

© THE REPRODUCTION, ALTERATION, OR USE OF THIS SKETCH
IN WHOLE OR IN PART WITHOUT THE EXPRESS PERMISSION
OF KPK SURVEYING INC., O.L.S. IS STRICTLY PROHIBITED.

REVISIONS			
1	RELEASED FOR REVIEW	2026/01/09	KPK
No.	REVISION	DATE	APPROVED

