
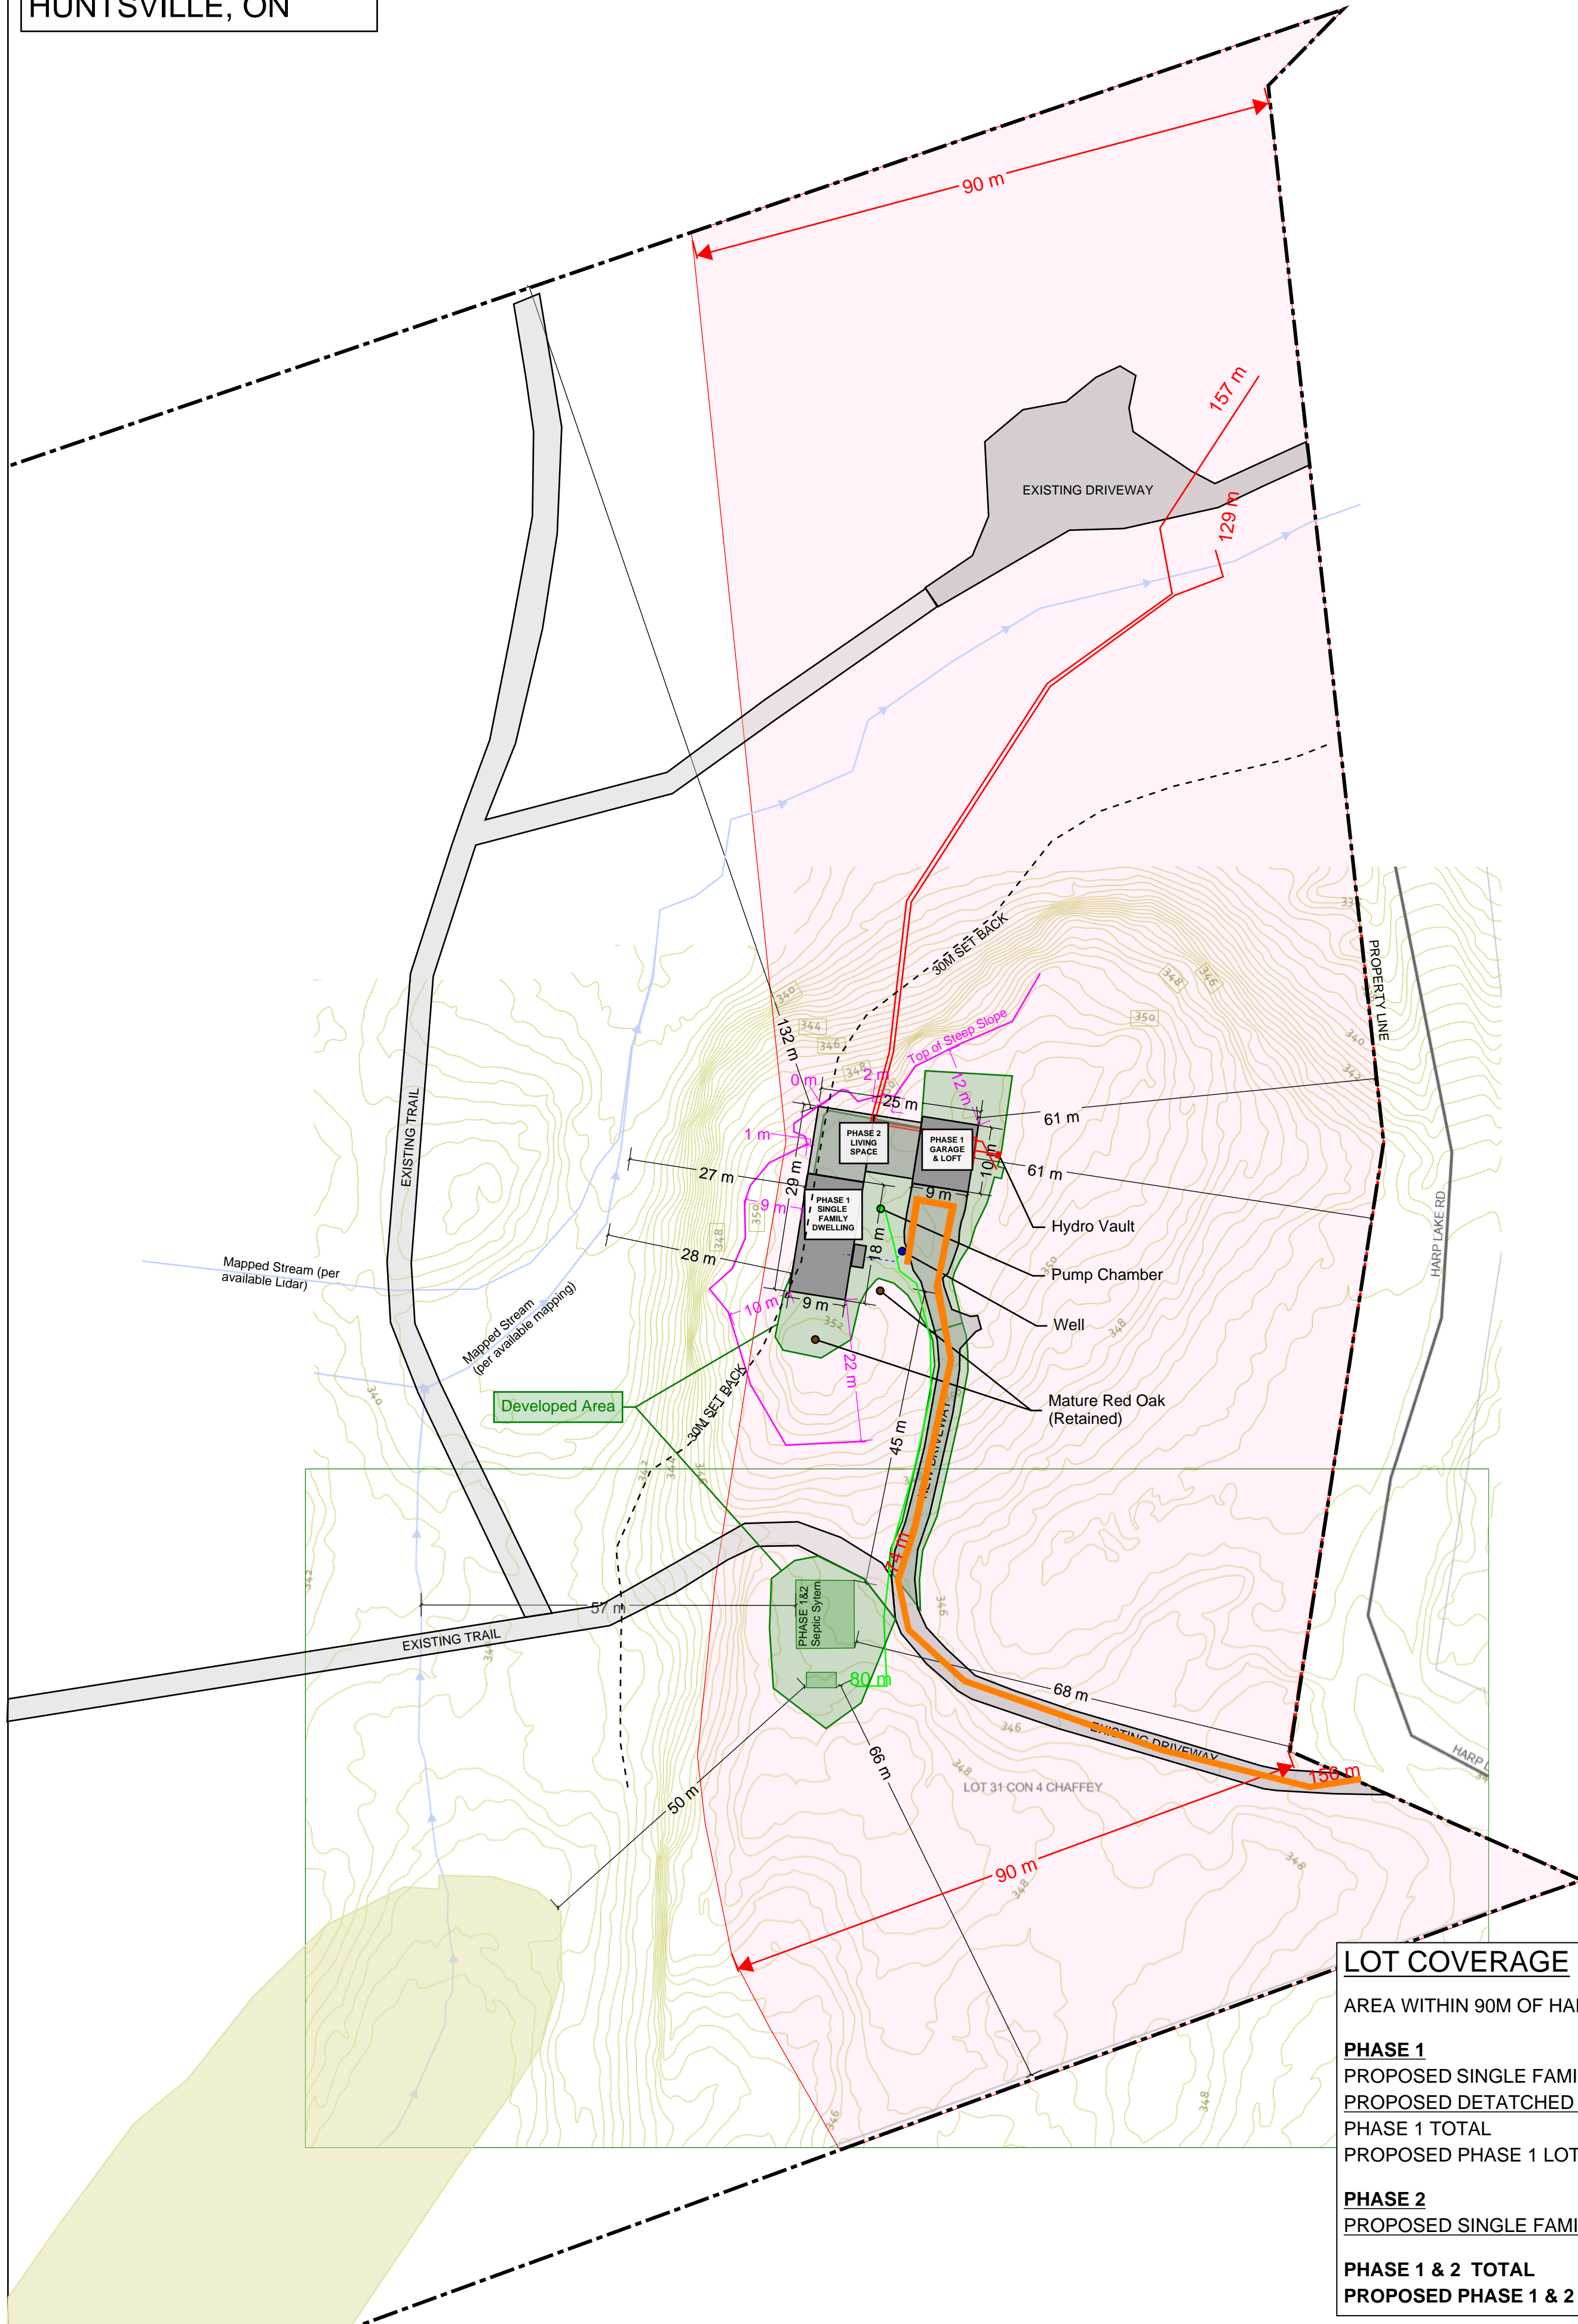


SITE PLAN
 738 HARP LAKE ROAD
 HUNTSVILLE, ON

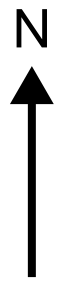

LOT COVERAGE	
AREA WITHIN 90M OF HARP LAKE RD	27,312 m ²
PHASE 1	
PROPOSED SINGLE FAMILY HOME	156 m ²
PROPOSED DETACHED GARAGE	83 m ²
PHASE 1 TOTAL	239 m ²
PROPOSED PHASE 1 LOT COVERAGE	0.88%
PHASE 2	
PROPOSED SINGLE FAMILY HOME ADDITION	151 m ²
PHASE 1 & 2 TOTAL	390 m²
PROPOSED PHASE 1 & 2 LOT COVERAGE	1.43%