


Option A (Updated)

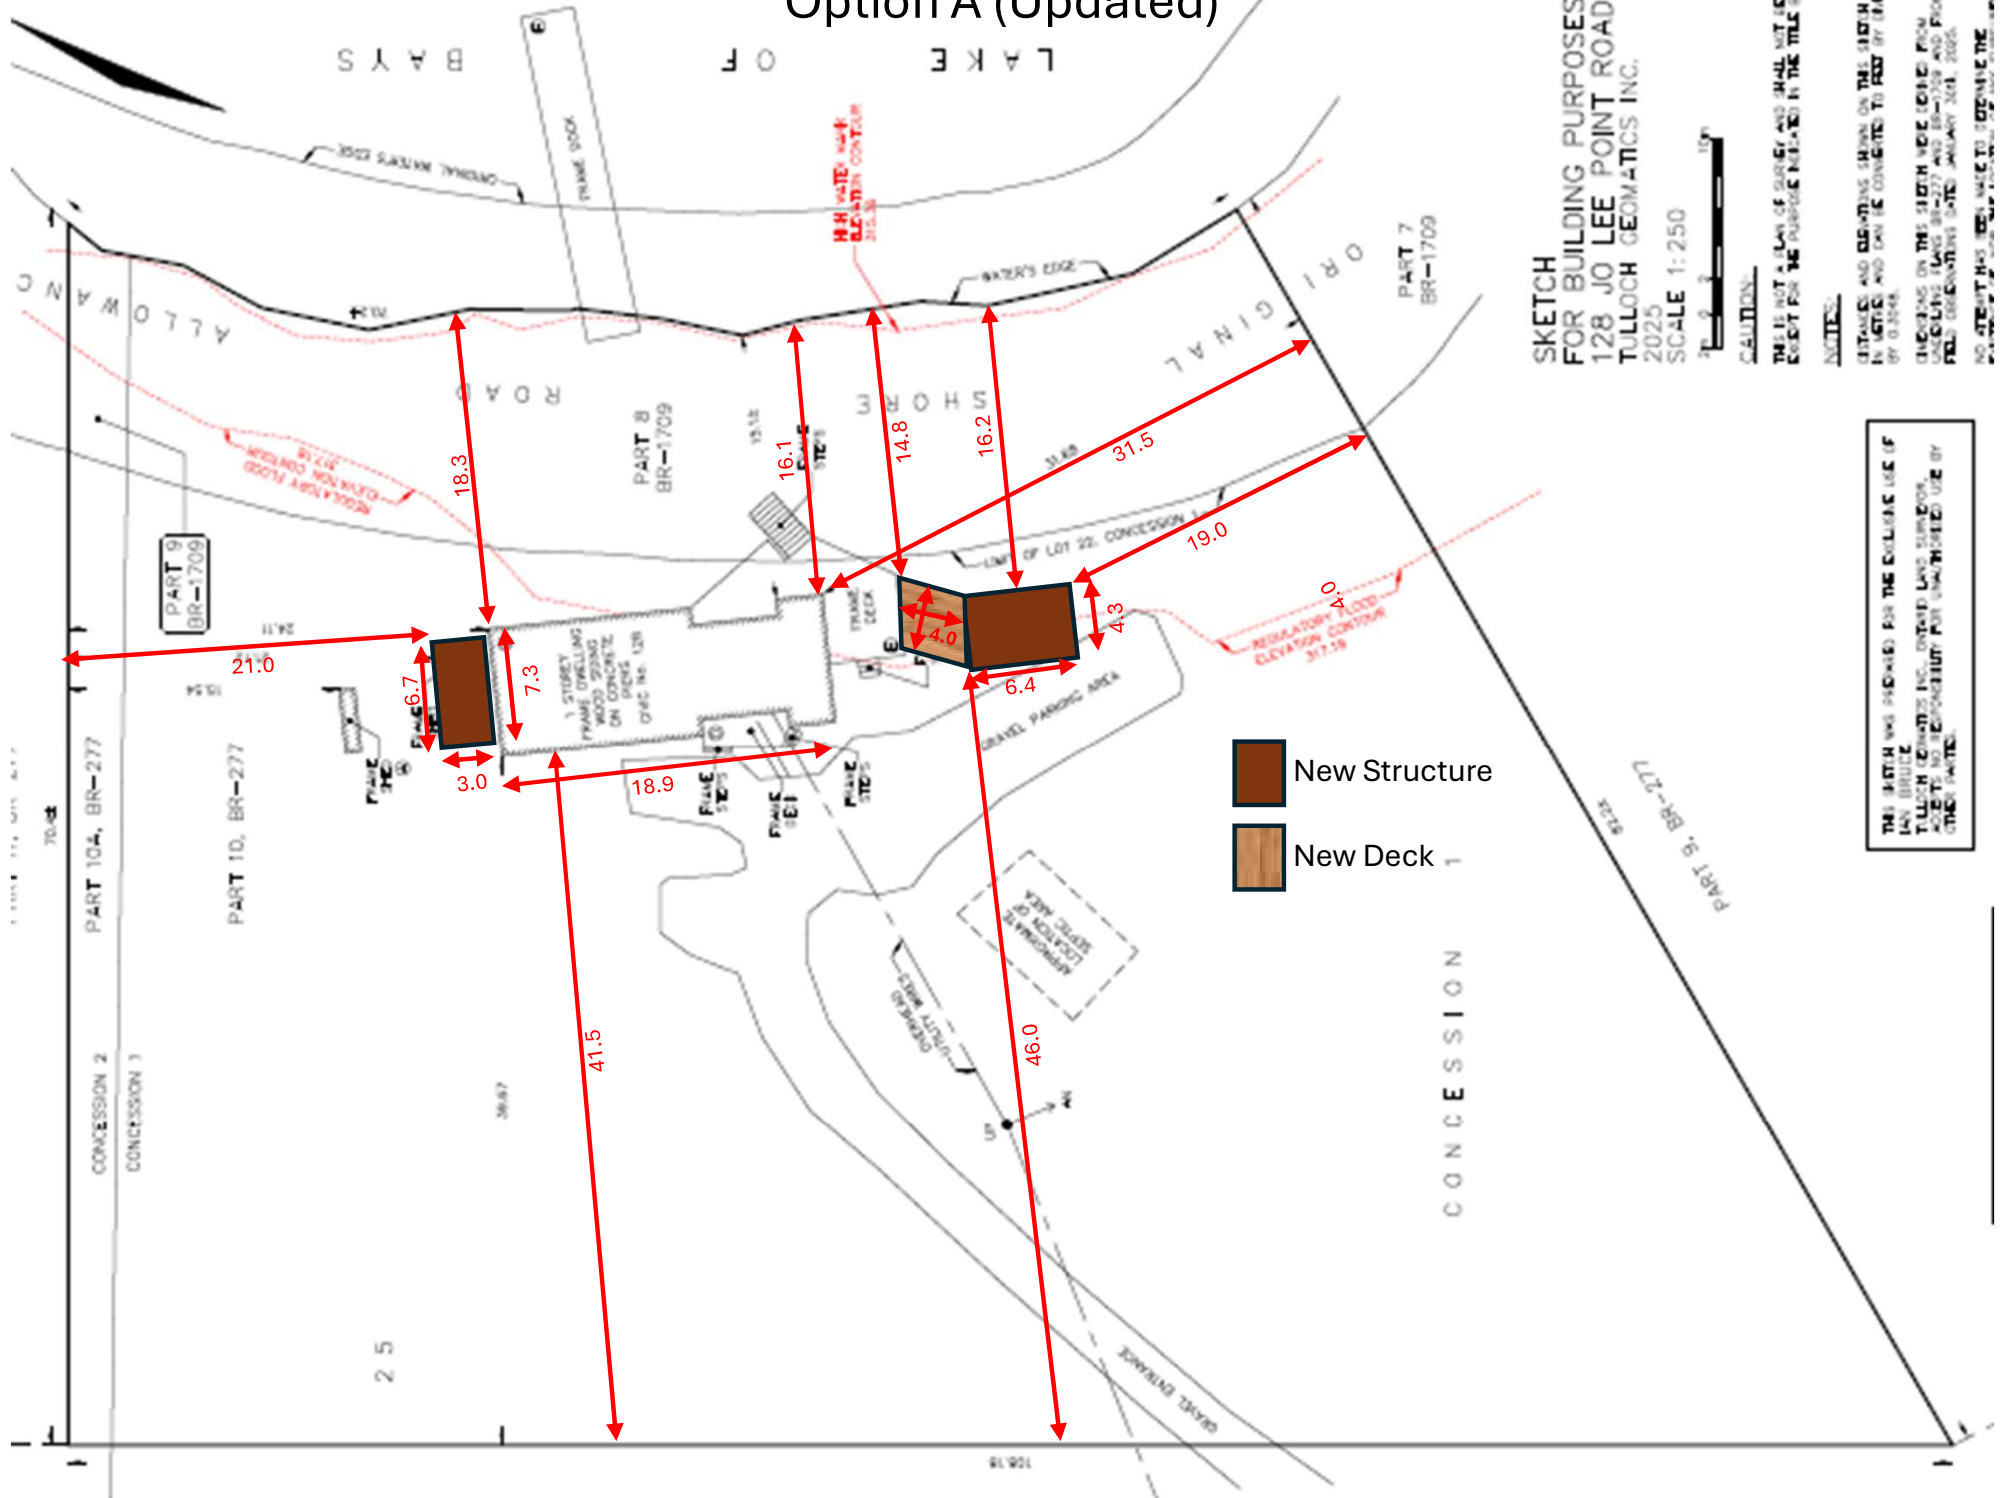

SKETCH
FOR BUILDING PURPOSES
128 JO LEE POINT ROAD
TULLOCH GEOMATICS INC.
2025

SCALE 1:250



CAUTION:

THIS IS NOT A PLAN OF SURVEY AND SHALL NOT BE
USED FOR THE PURPOSES NEEDED IN THE TITLE

NOTES:

DETAILS AND DIMENSIONS SHOWN ON THIS SKETCH
IN LAYOUTS AND ARE TO BE CORRECTED TO REF BY (BA
BY 0.0004.

CHANGES ON THIS SKETCH WERE DONE FROM
TULLOCH GEOMATICS INC. DATED LAND SURVEYOR,
REGISTERED (LAWYER) BR-277 AND BR-1709 AND FROM
FIELD OBSERVATIONS DATE: JANUARY 2021, 2025.

NO PART OF THIS SKETCH IS TO BE USED TO OBTAIN THE
FULLY DEVELOPED AND CONSTRUCTED

THIS SKETCH WAS PREPARED FOR THE EXCLUSIVE USE OF
TULLOCH GEOMATICS INC. DATED LAND SURVEYOR,
REGISTERED (LAWYER) BR-277 AND BR-1709 AND FROM
FIELD OBSERVATIONS DATE: JANUARY 2021, 2025.